


LEGEND		
HST TRACK	EXISTING	FUTURE
ROW	---	---
PARCEL	---	---
STORM DRAIN	---	---
FIBER OPTIC	---	---
TEL/COM	---	---
SEWER	---	---
WATER	---	---
TV	---	---
NAT GAS	---	---
OIL	---	---
ELECTRIC OH	---	---

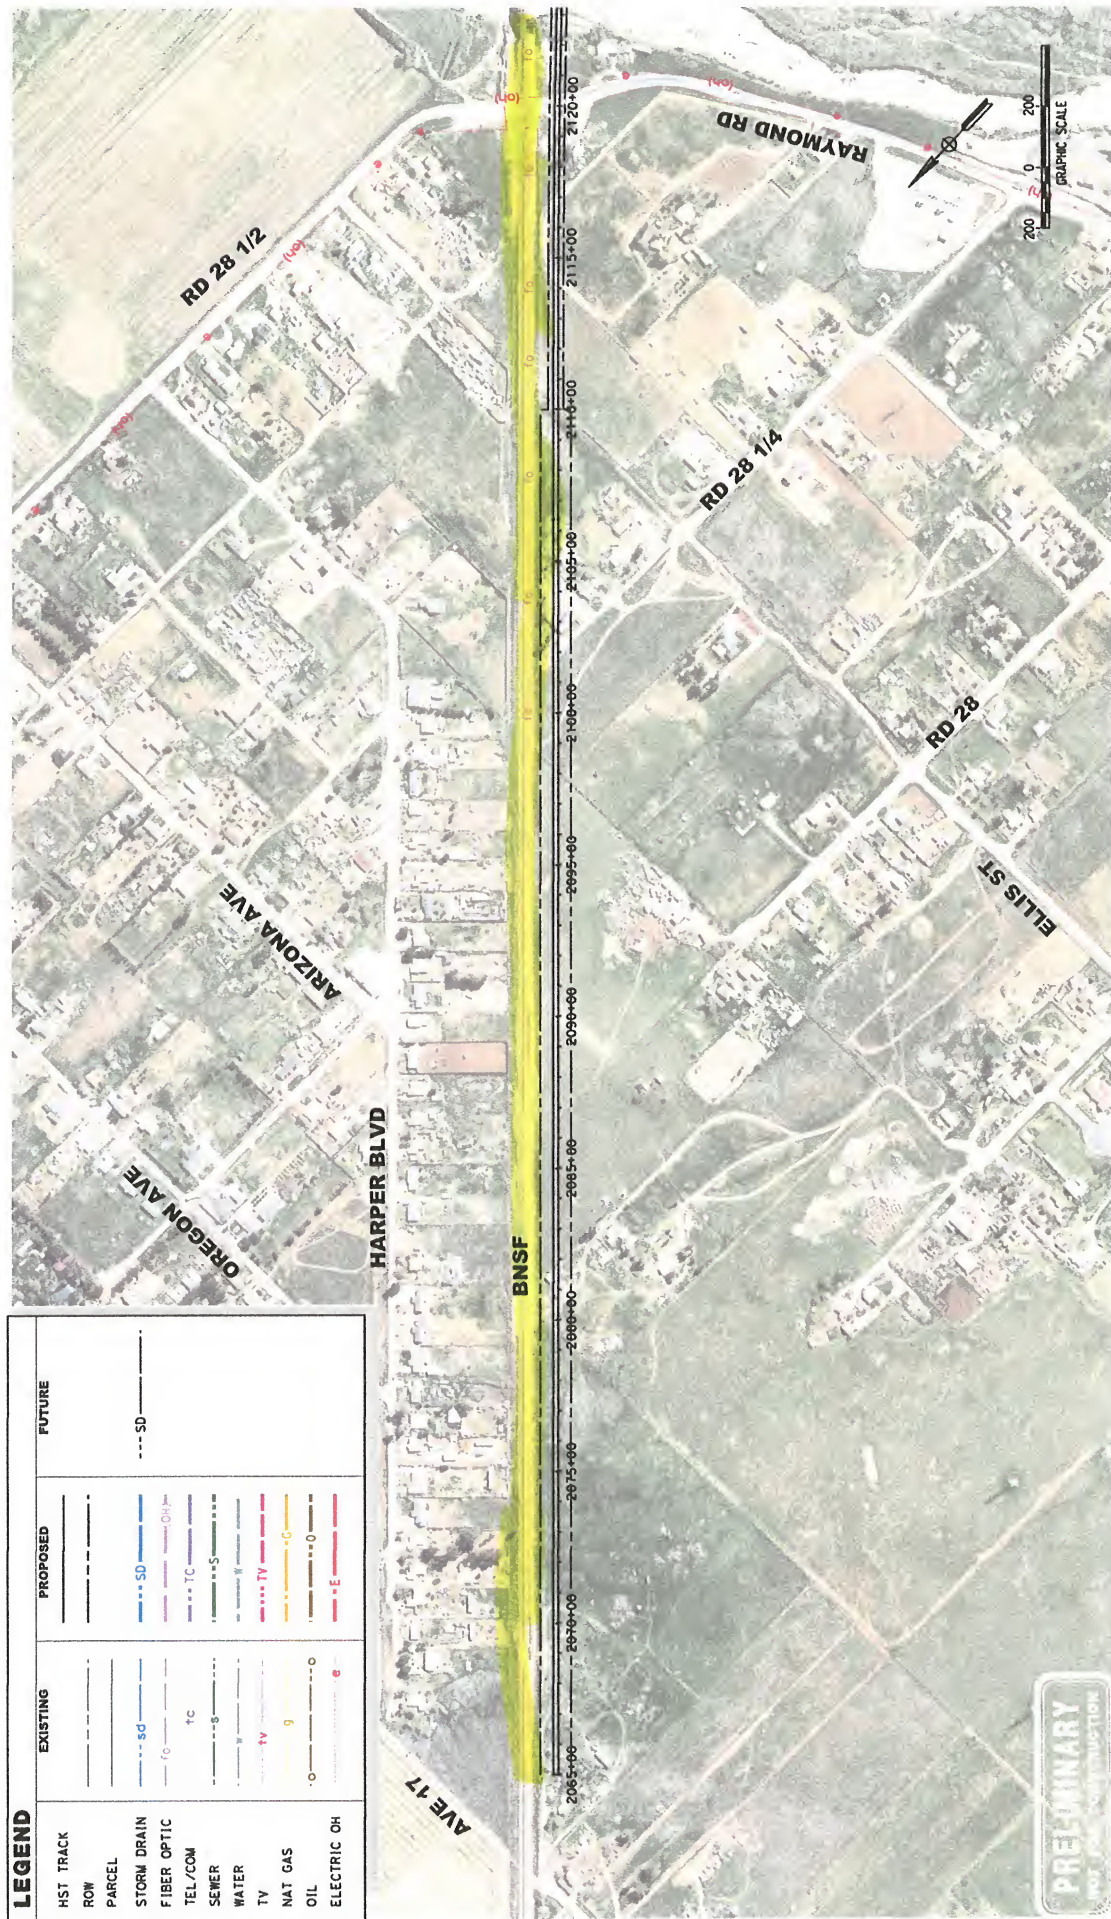


CALIFORNIA HIGH-SPEED TRAIN PROJECT
UTILITY EXHIBIT
HYBRID ALTERNATIVE
COUNTY OF MADERA
SHEET 1 OF 25



MARCH 2012

Huonfo 3/12/2012 3:51:40 PM CAHSR_TBL CHSR_half_color.plt T:\32596 Calif High Speed Rail\CAHSR\Exhibits\Package 1\5trip-map\pers\orig\info\files\util-exhibits\5-EXHIBITS\5-UT-002.dgn

LEGEND		EXISTING	PROPOSED	FUTURE
HST TRACK				
ROW				
PARCEL				
STORM DRAIN		SD	SD	SD
FIBER OPTIC		FO	TC	
TEL/COM		TC	TC	
SEWER		S	S	
WATER		TV	TV	
NAT GAS		G	G	
OIL		O	O	
ELECTRIC OH		E	E	

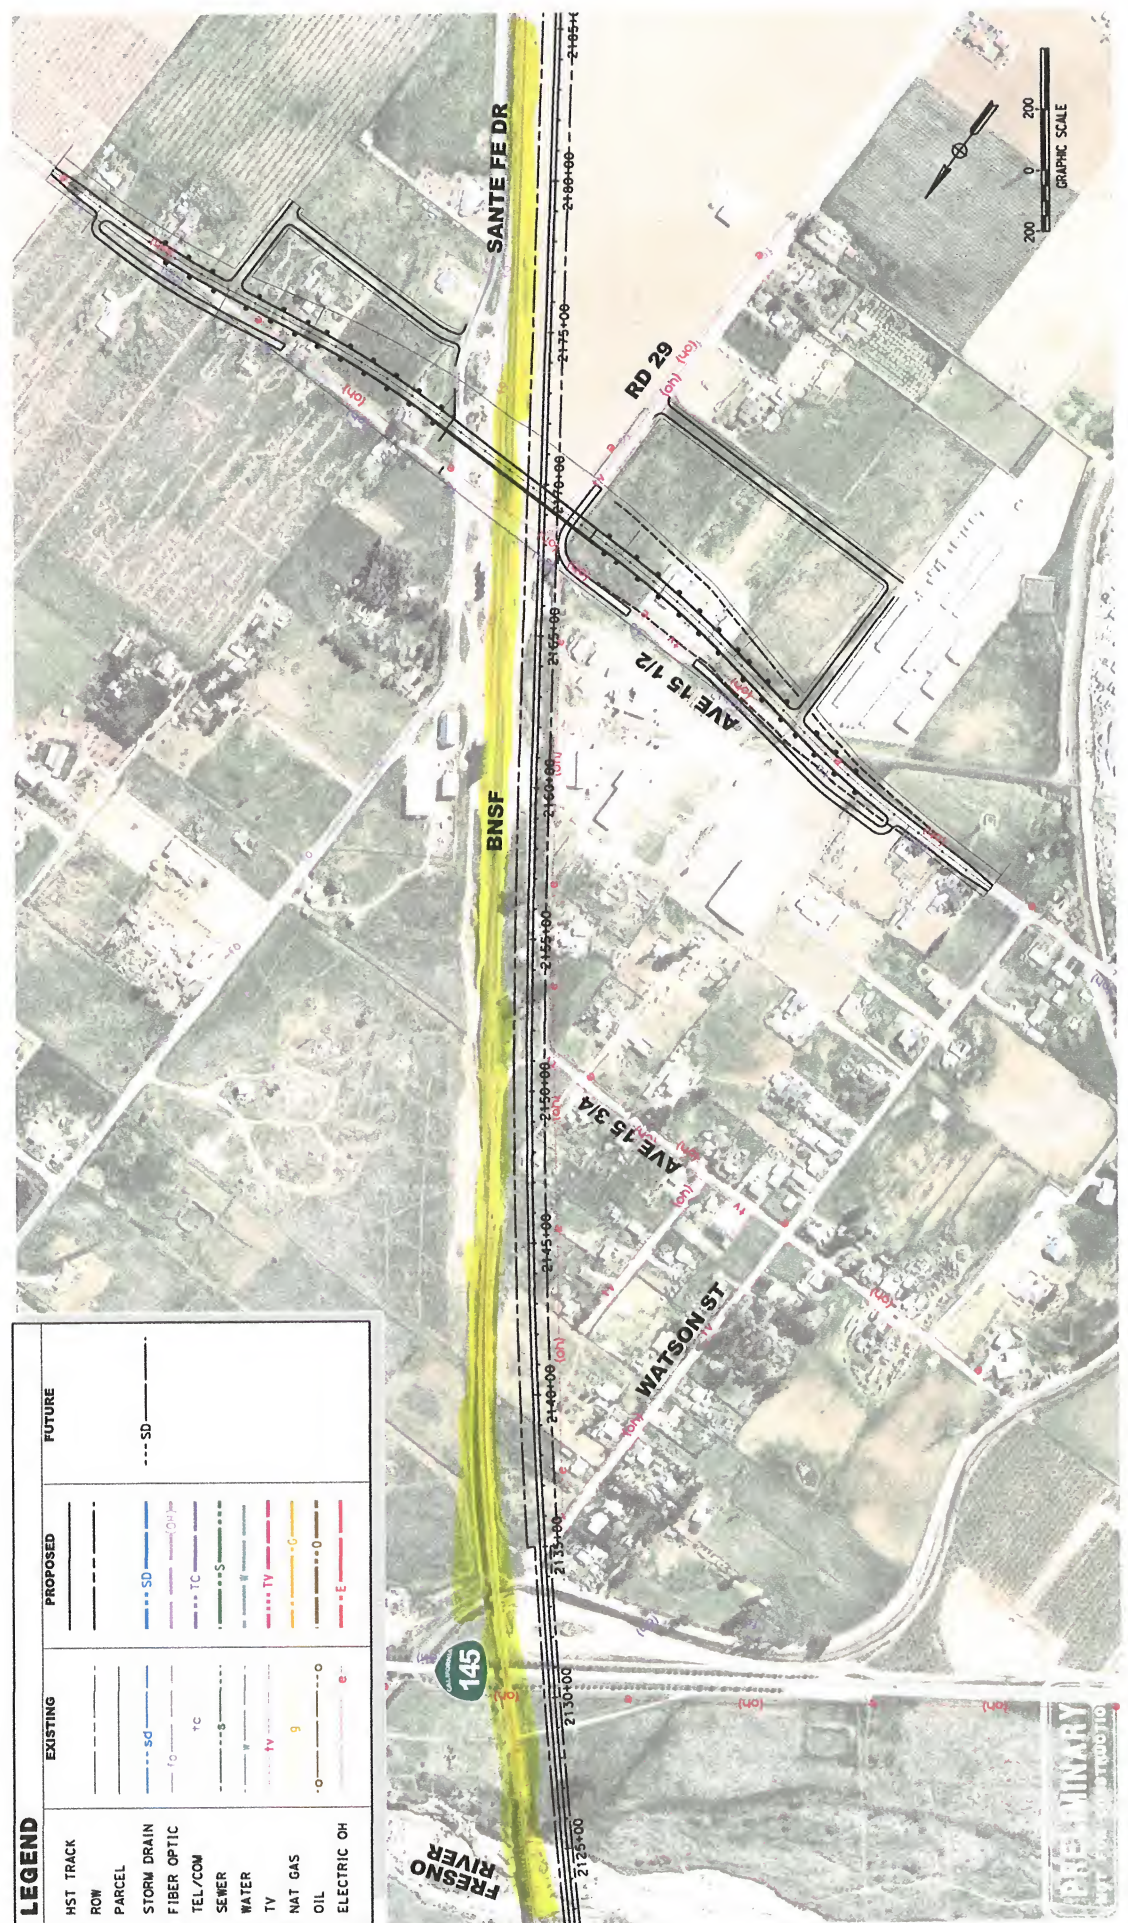


CALIFORNIA HIGH-SPEED TRAIN PROJECT
UTILITY EXHIBIT
HYBRID ALTERNATIVE
COUNTY OF MADERA
SHEET 2 OF 25



MARCH 2012

\\hsr\proj\2012\3144129_PU_CAHSRP_TBL_CHSR_half_color.plt T:\132590_Calif_High_Speed_Rail\CAD\Exhibits\Package 1\51r1p-Map\wre\orig\in\files\util-exhibits\EXHIBITS\EXH-UT-003.dgn

LEGEND		EXISTING	PROPOSED	FUTURE
HST TRACK				
ROW				
PARCEL				
STORM DRAIN		SD	SD	SD
FIBER OPTIC		FC	TC	
TEL/COM		S	S	
SEWER		TV	TV	
WATER		9	G	
NAT GAS		0	0	
OIL		0	0	
ELECTRIC OH		8	E	

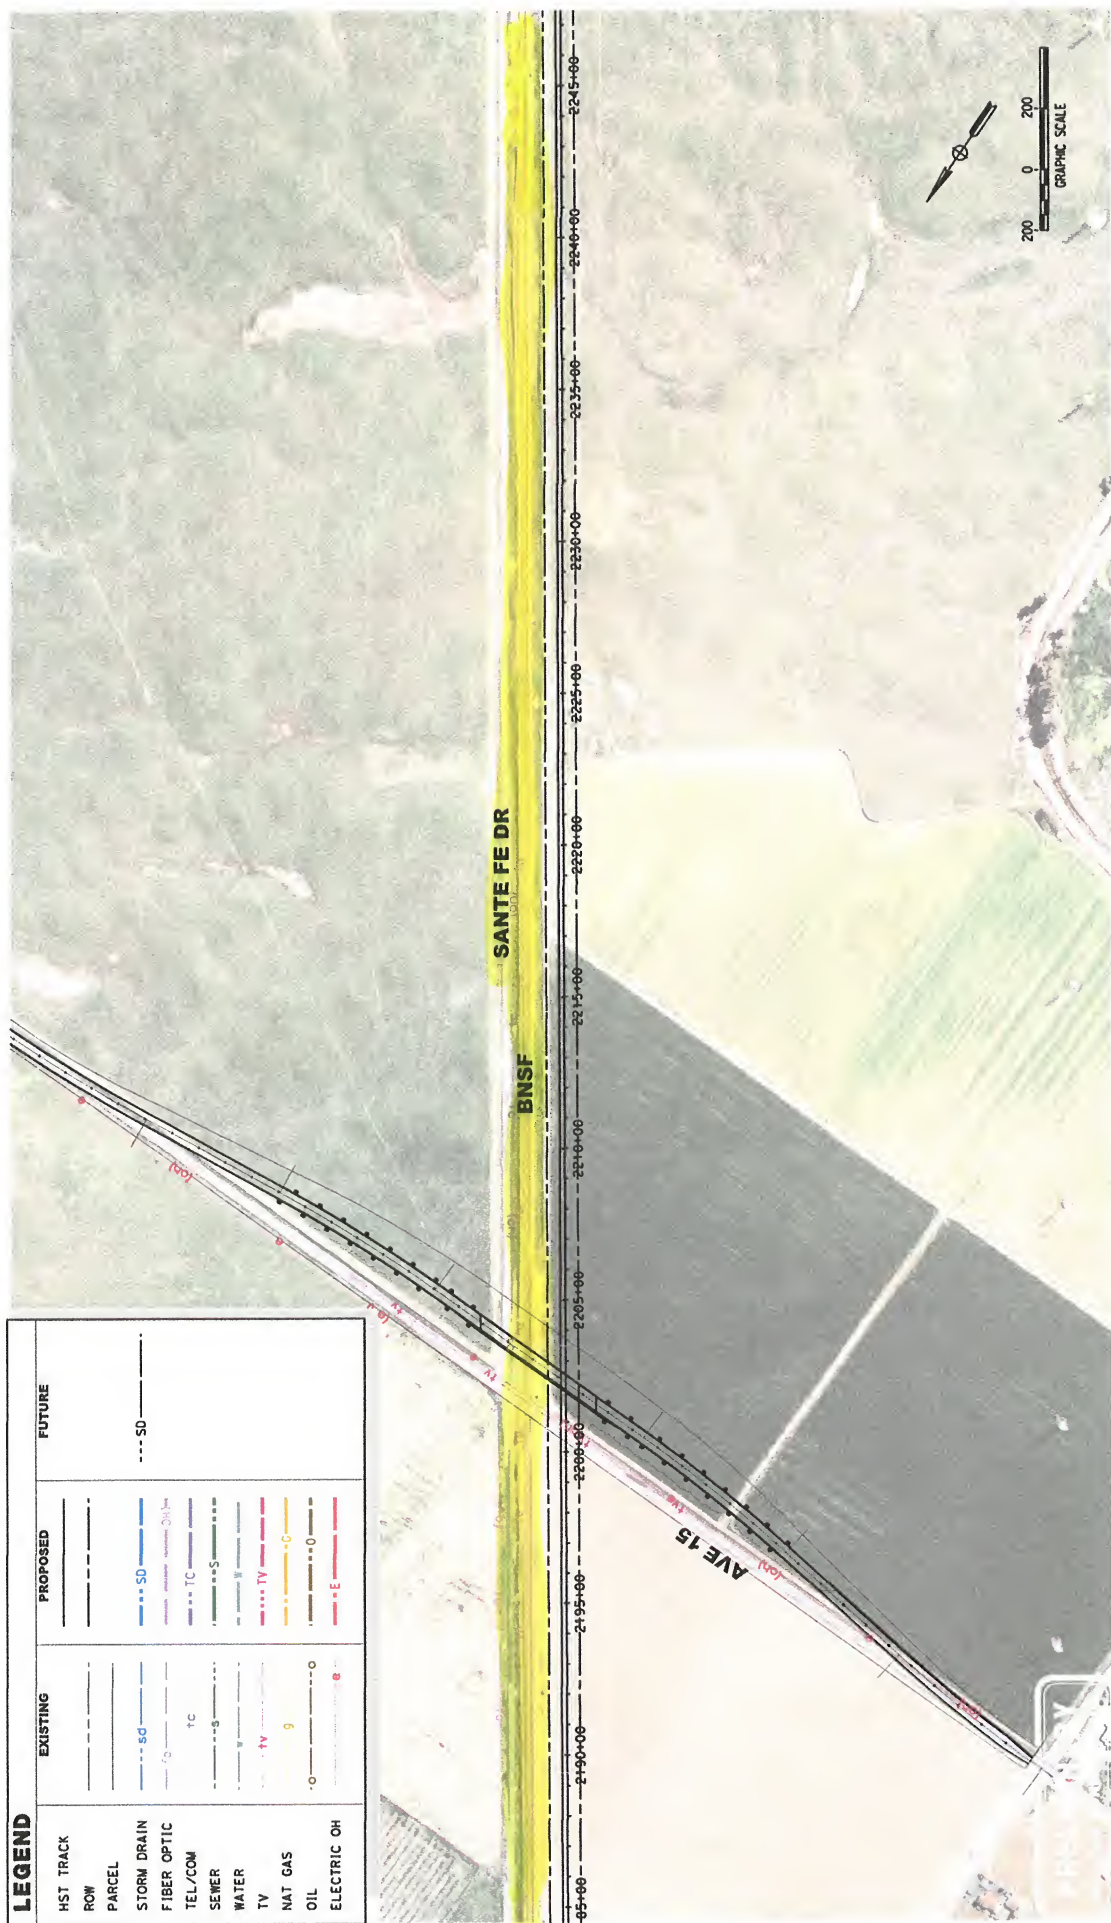

MARCH 2012



CALIFORNIA HIGH-SPEED TRAIN PROJECT
UTILITY EXHIBIT
HYBRID ALTERNATIVE
COUNTY OF MADERA
SHEET 3 OF 25

LEGEND			
	EXISTING	PROPOSED	FUTURE
HST TRACK	---	---	---
ROW	---	---	---
PARCEL	---	---	---
STORM DRAIN	---	---	---
FIBER OPTIC	---	---	---
TEL/COM	---	---	---
SEWER	---	---	---
WATER	---	---	---
TV	---	---	---
NAT GAS	---	---	---
OIL	---	---	---
ELECTRIC OH	---	---	---




MARCH 2012




CALIFORNIA
HIGH-SPEED RAIL AUTHORITY

CALIFORNIA HIGH-SPEED TRAIN PROJECT
UTILITY EXHIBIT
HYBRID ALTERNATIVE
COUNTY OF MADERA
SHEET 4 OF 25

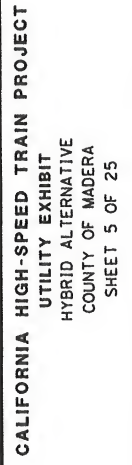

Time Warner

LEGEND		EXISTING	PROPOSED	FUTURE
HST TRACK		---	---	---
ROW		---	---	---
PARCEL		---	---	---
STORM DRAIN		SD	SD	SD
FIBER OPTIC		FO	FO	FO
TEL/COM		TC	TC	TC
SEWER		S	S	S
WATER		W	W	W
TV		TV	TV	TV
NAT GAS		G	G	G
OIL		O	O	O
ELECTRIC OH		OH	OH	OH

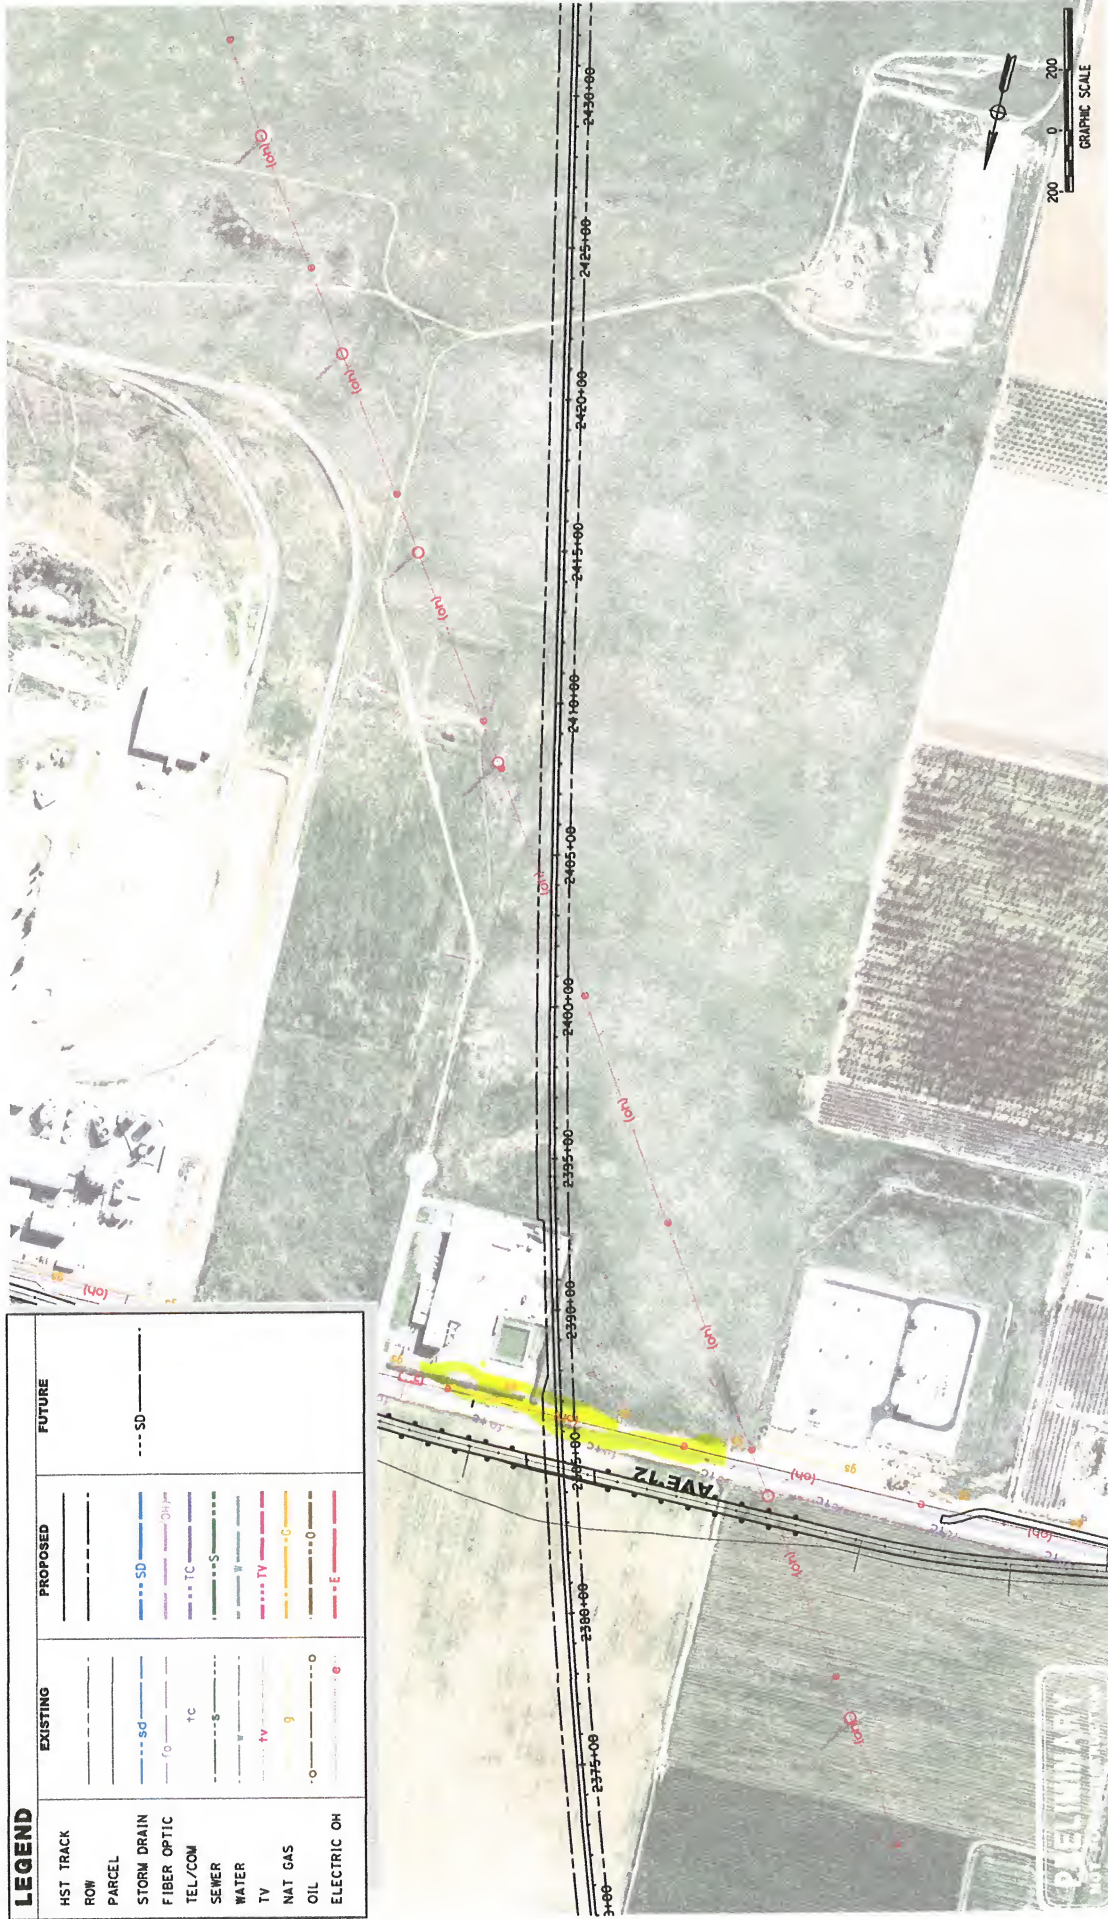

MARCH 2012




CALIFORNIA
HIGH-SPEED RAIL AUTHORITY

CALIFORNIA HIGH-SPEED TRAIN PROJECT
UTILITY EXHIBIT
HYBRID ALTERNATIVE
COUNTY OF MADERA
SHEET 6 OF 25

\\nas01\proj\2012\3159\57 PM CAHSR\TBL CHSR\hott_color.plt T:\32598 Calif High Speed Rail\CA00\Exhibits\Package 1\57rpt-More\ref\svr\gindat-rtiles\VTIL-EXHIBITS\EXH-UT-007.dgn

LEGEND		EXISTING	PROPOSED	FUTURE
HST TRACK		---	---	---
ROW		---	---	---
PARCEL		---	---	---
STORM DRAIN		SD	SD	SD
FIBER OPTIC		FO	FO	FO
TEL/COM		TC	TC	TC
SEWER		S	S	S
WATER		W	W	W
TV		TV	TV	TV
NAT GAS		G	G	G
OIL		O	O	O
ELECTRIC OH		OH	OH	OH

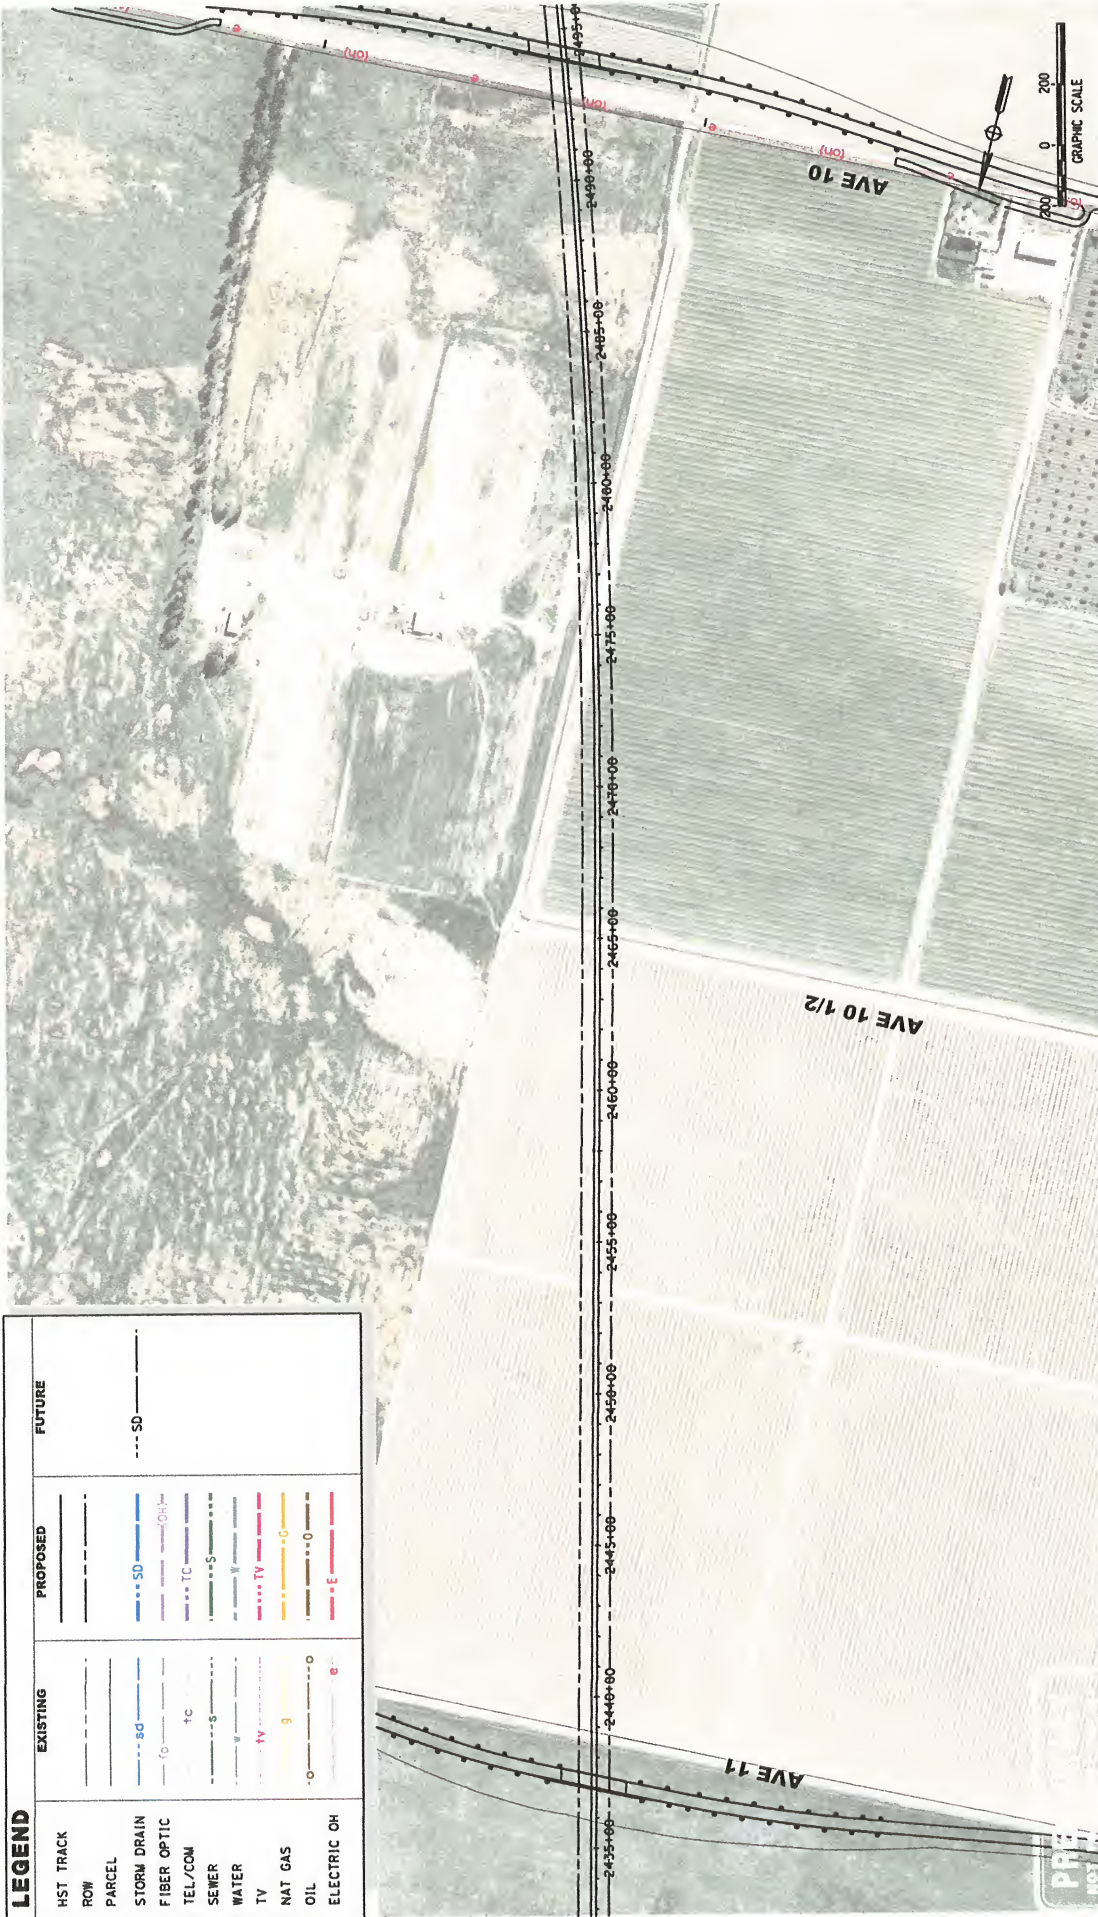

MARCH 2012




CALIFORNIA
HIGH-SPEED RAIL AUTHORITY

CALIFORNIA HIGH-SPEED TRAIN PROJECT
UTILITY EXHIBIT
HYBRID ALTERNATIVE
COUNTY OF MADERA
SHEET 7 OF 25



LEGEND			
	EXISTING	PROPOSED	FUTURE
HST TRACK	---	---	---
ROW	---	---	---
PARCEL	---	---	---
STORM DRAIN	---	---	---
FIBER OPTIC	---	---	---
TEL/COM	---	---	---
SEWER	---	---	---
WATER	---	---	---
TV	---	---	---
NAT GAS	---	---	---
OIL	---	---	---
ELECTRIC OH	---	---	---

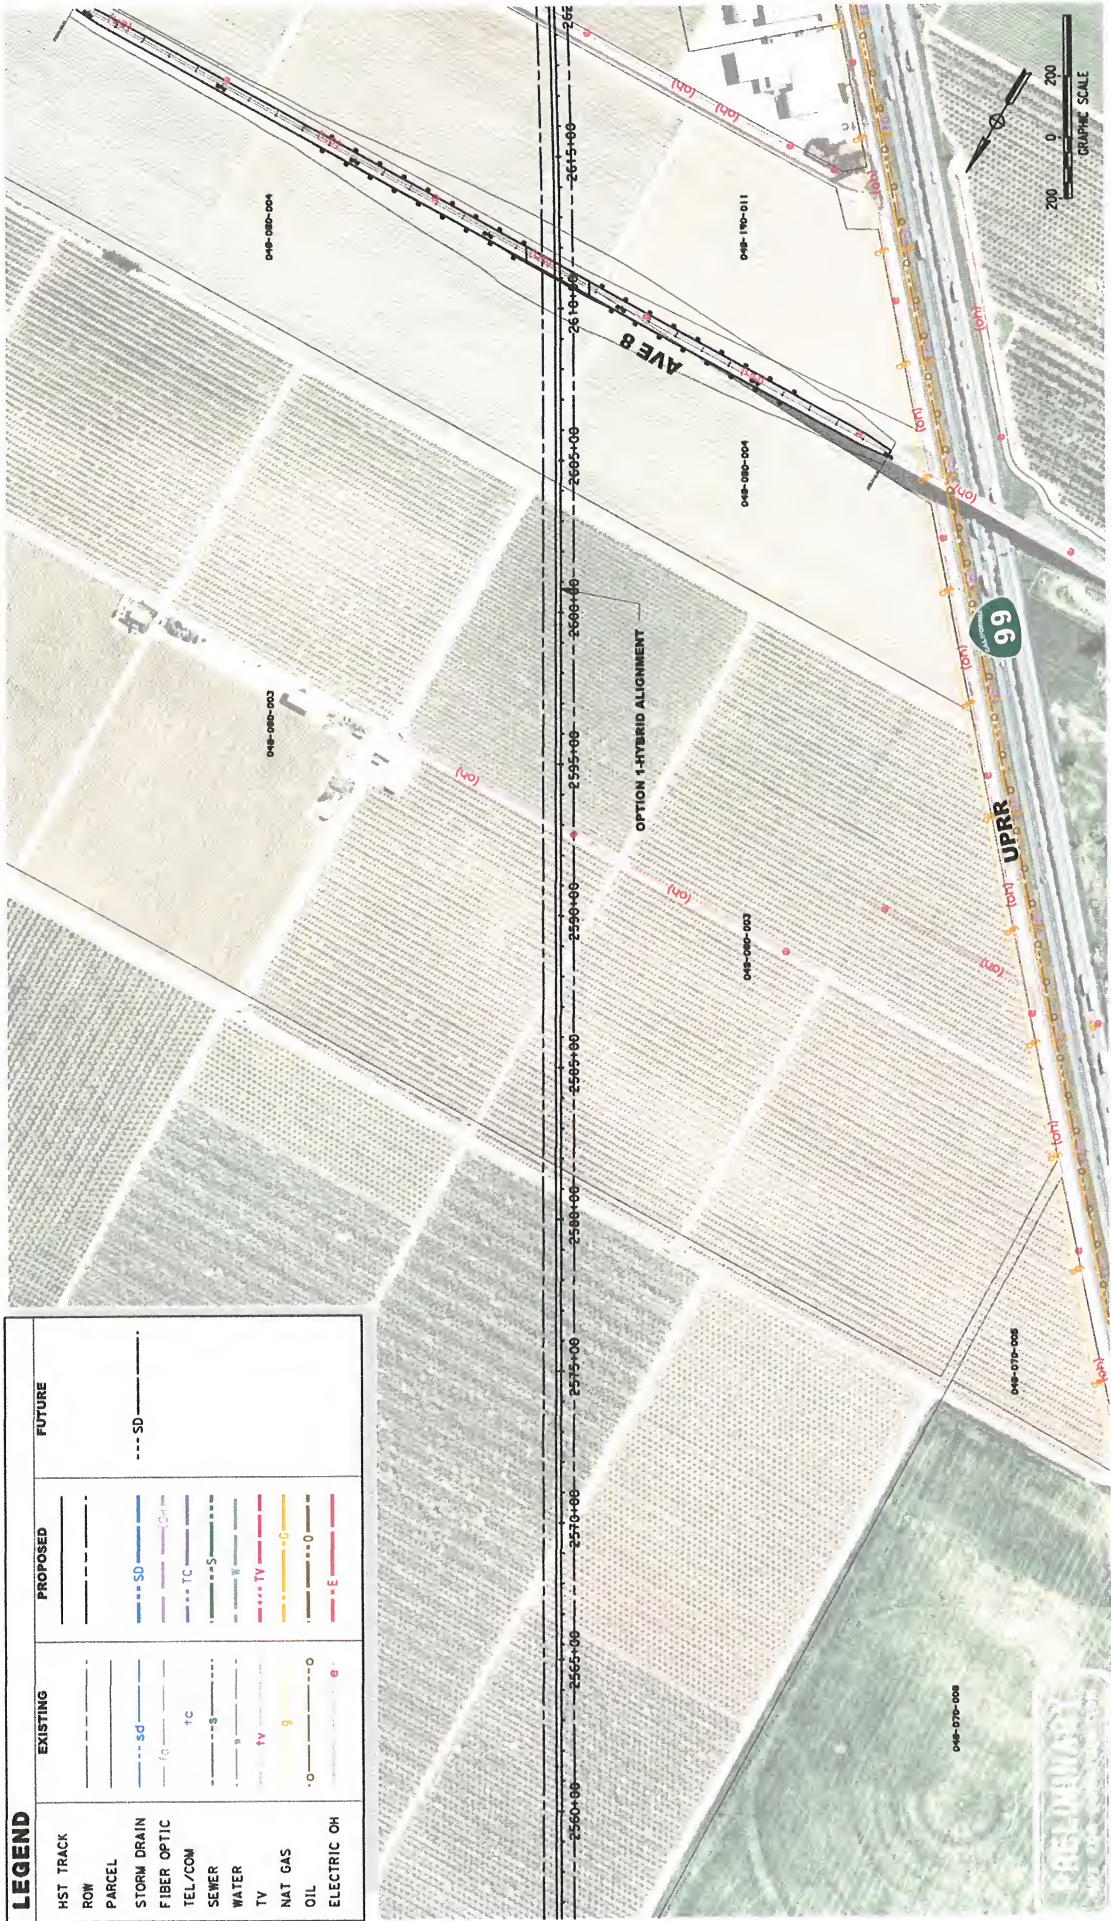

CALIFORNIA HIGH-SPEED TRAIN PROJECT
UTILITY EXHIBIT
HYBRID ALTERNATIVE
COUNTY OF MADERA
SHEET 9 OF 25



MARCH 2012

LEGEND		
EXISTING	PROPOSED	FUTURE
HST TRACK	---	---
ROW	---	---
PARCEL	---	---
STORM DRAIN	---	---
FIBER OPTIC	---	---
TEL/COM	---	---
SEWER	---	---
WATER	---	---
TV	---	---
NAT GAS	---	---
OIL	---	---
ELECTRIC OH	---	---



MARCH 2012



CALIFORNIA
HIGH-SPEED RAIL AUTHORITY

CALIFORNIA HIGH-SPEED TRAIN PROJECT
UTILITY EXHIBIT
HYBRID ALTERNATIVE
COUNTY OF MADERA
SHEET 10 OF 25




MARCH 2012

**CALIFORNIA HIGH-SPEED TRAIN PROJECT
UTILITY EXHIBIT
HYBRID ALTERNATIVE
CITY OF FRESNO
SHEET 12 OF 25**

T-Mobile AT&T

LEGEND			
	EXISTING	PROPOSED	FUTURE
HST TRACK	---	---	---
ROW	---	---	---
PARCEL	---	---	---
STORM DRAIN	---	SD	SD
FIBER OPTIC	---	---	---
TEL/COM	---	TC	---
SEWER	---	---	---
WATER	---	---	---
TV	---	TV	---
NAT GAS	---	---	---
OIL	---	---	---
ELECTRIC OH	---	---	---

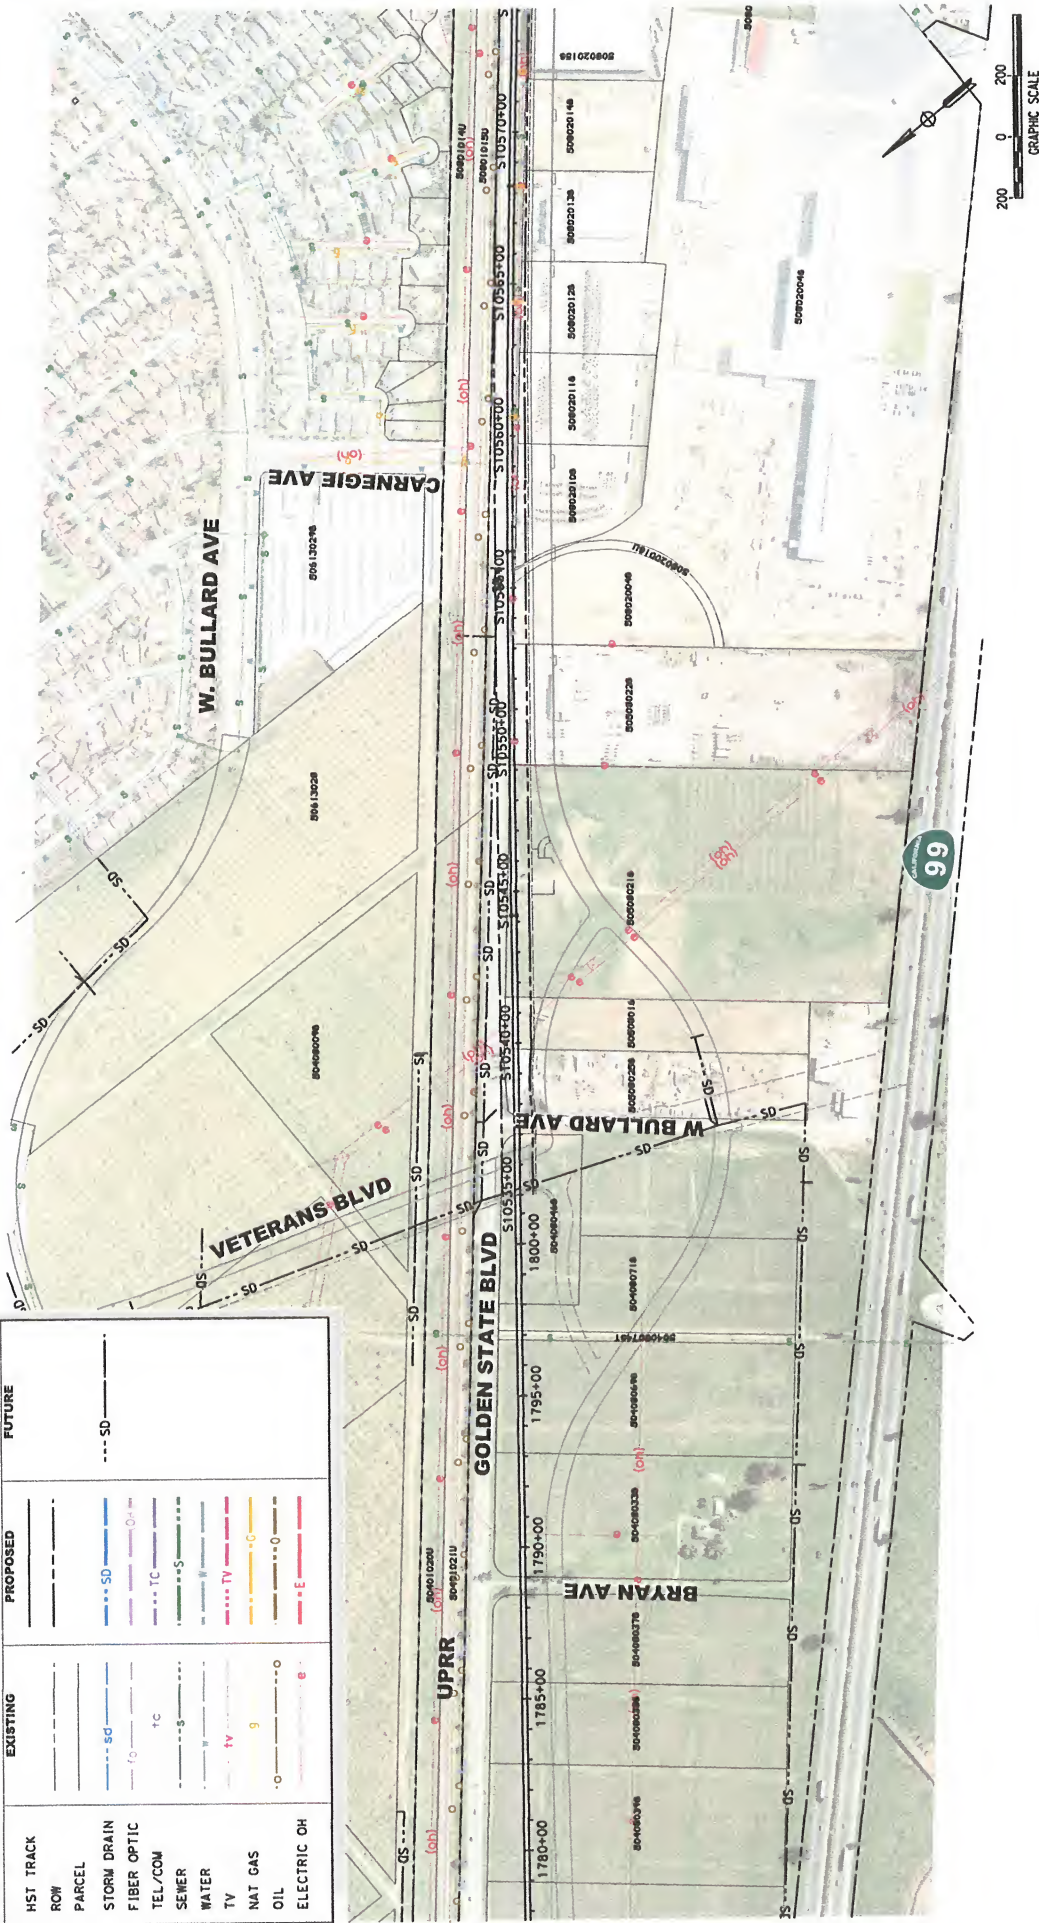

MARCH 2012




CALIFORNIA
HIGH-SPEED RAIL AUTHORITY

CALIFORNIA HIGH-SPEED TRAIN PROJECT
UTILITY EXHIBIT
HYBRID ALTERNATIVE
CITY OF FRESNO
SHEET 13 OF 25

T-Mobile AT&T ROW

LEGEND		
EXISTING	PROPOSED	FUTURE
HST TRACK	---	---
ROW	---	---
PARCEL	---	---
STORM DRAIN	SD	SD
FIBER OPTIC	FC	FC
TEL/COM	TC	TC
SEWER	S	S
WATER	W	W
TV	TV	TV
NAT GAS	G	G
OIL	O	O
ELECTRIC OH	E	E

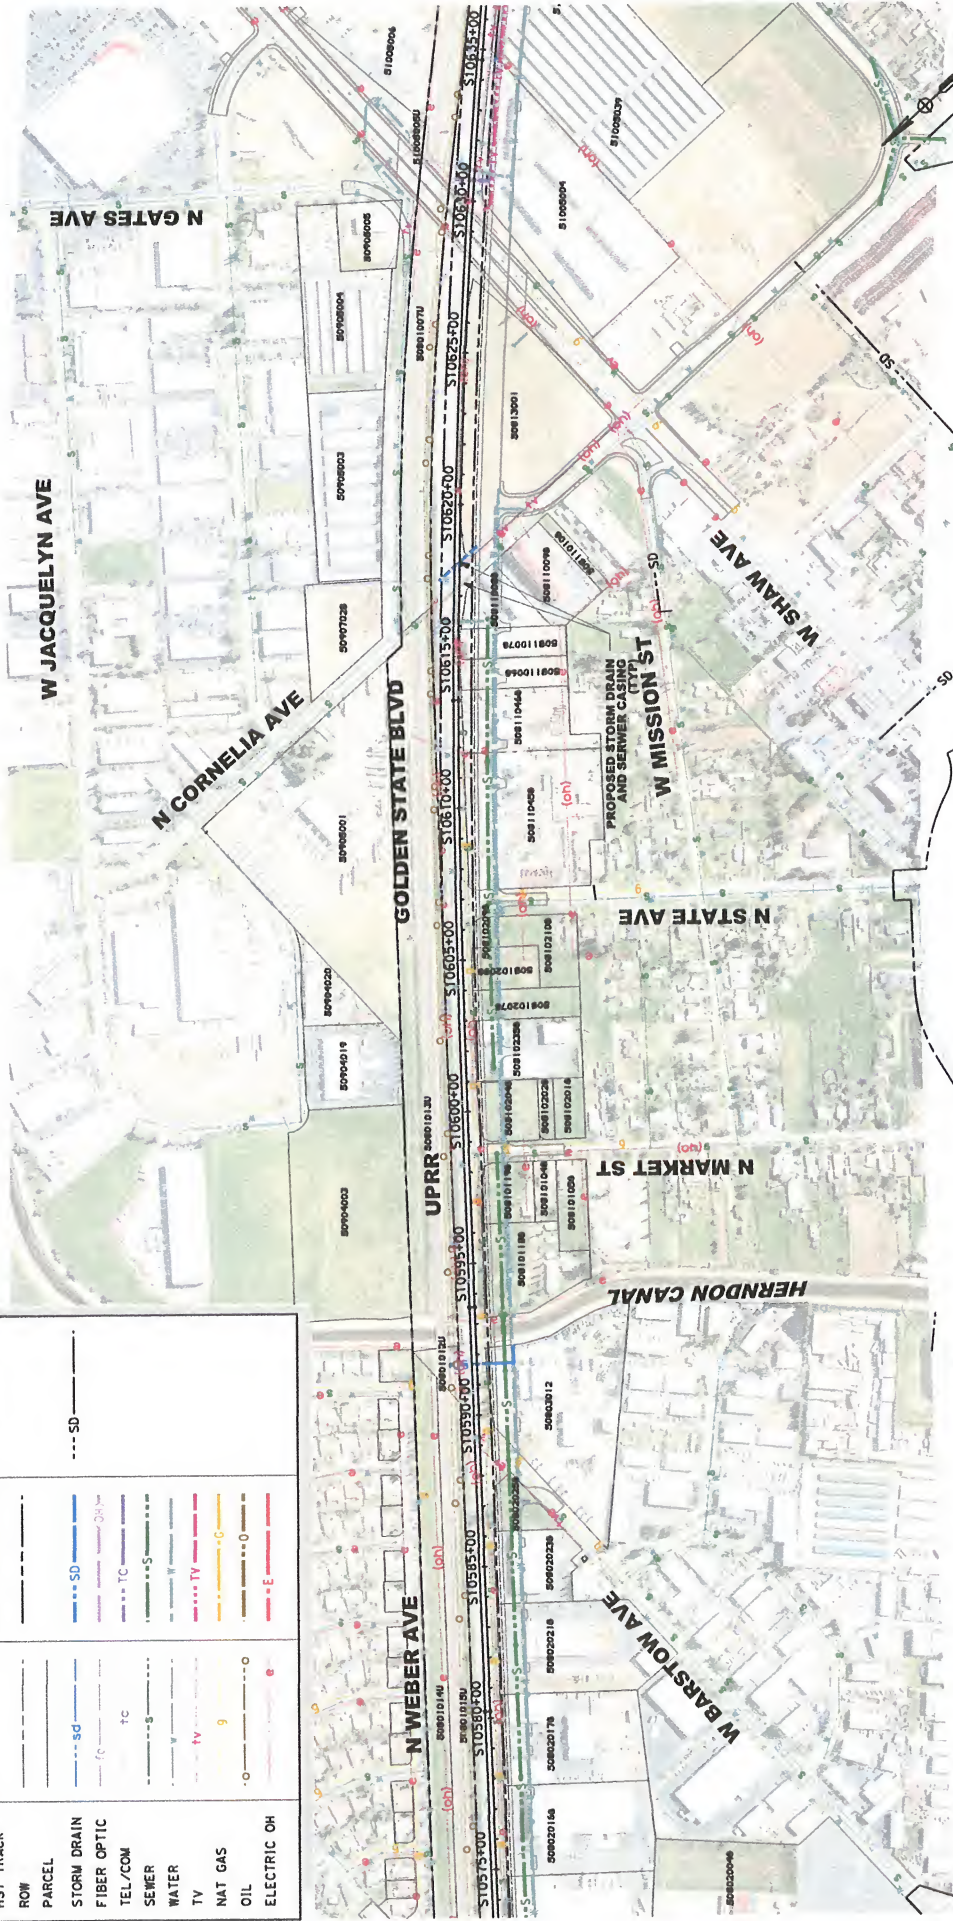


MARCH 2012



CALIFORNIA
HIGH-SPEED RAIL AUTHORITY

CALIFORNIA HIGH-SPEED TRAIN PROJECT
UTILITY EXHIBIT
HYBRID ALTERNATIVE
CITY OF FRESNO
SHEET 14 OF 25


LEGEND			
	EXISTING	PROPOSED	FUTURE
HST TRACK	---	---	---
ROW	---	---	---
PARCEL	---	---	---
STORM DRAIN	---	---	---
FIBER OPTIC	---	---	---
TEL/COM	---	---	---
SEWER	---	---	---
WATER	---	---	---
TV	---	---	---
NAT GAS	---	---	---
OIL	---	---	---
ELECTRIC OH	---	---	---

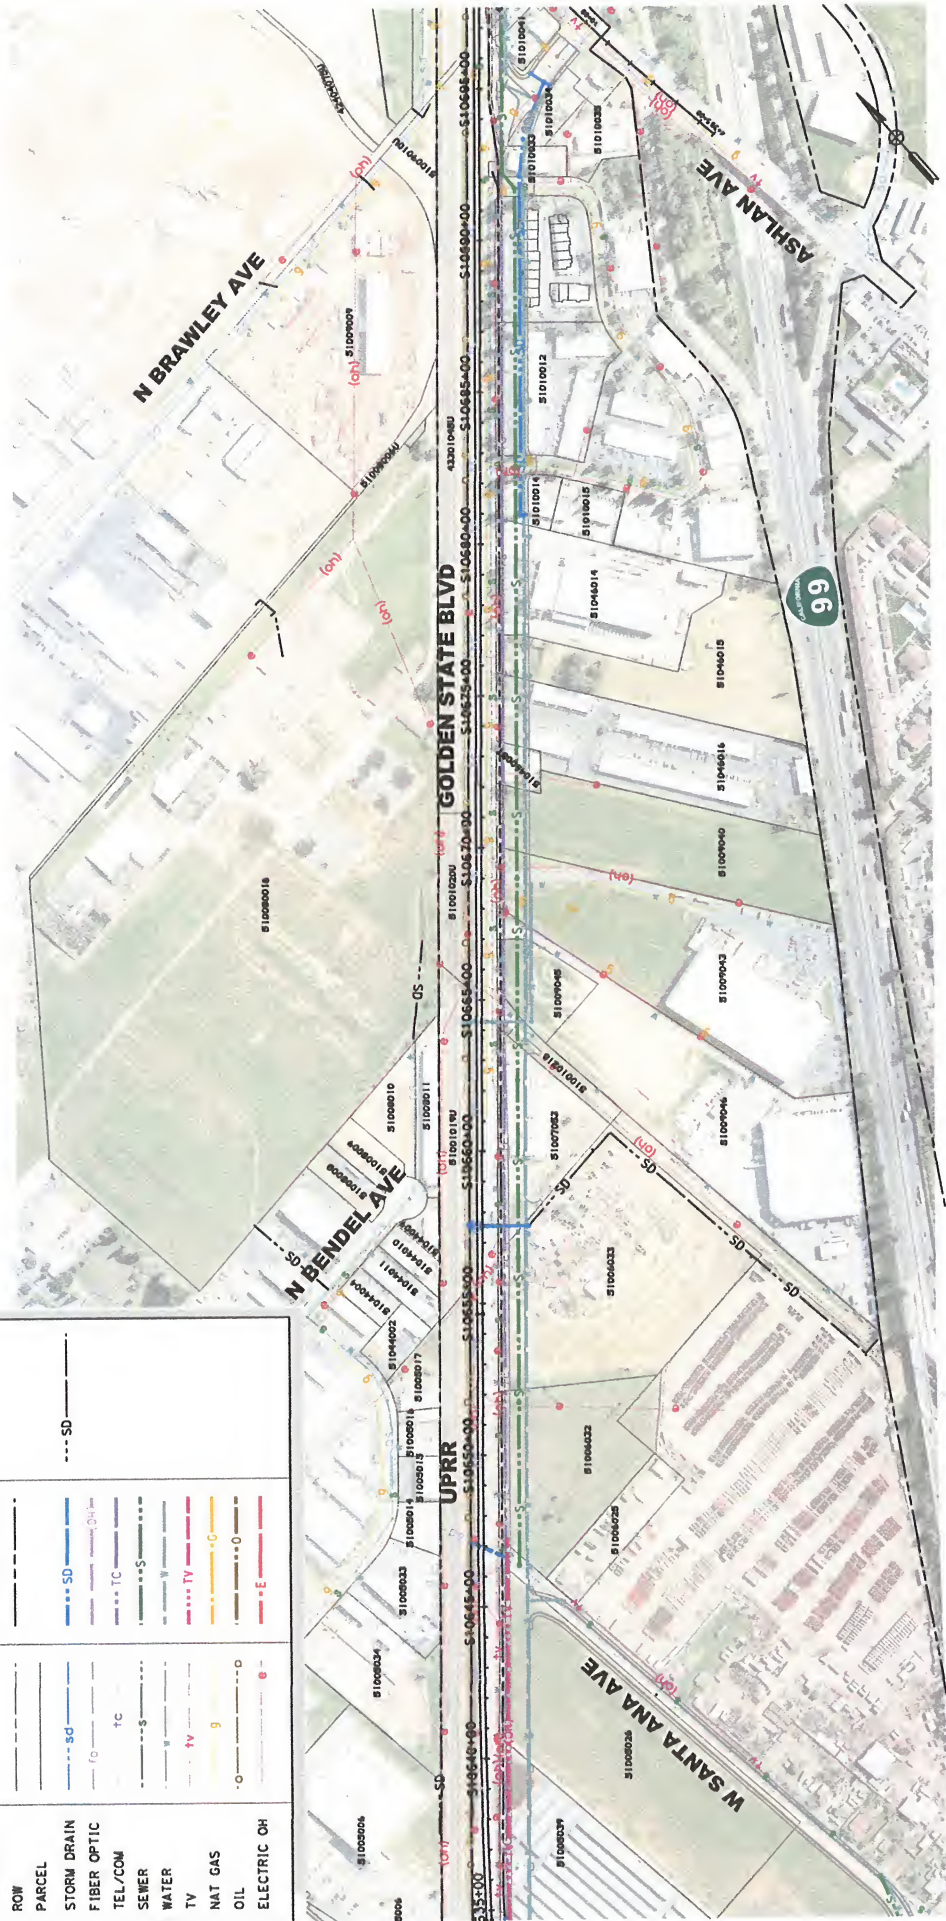

MARCH 2012



CALIFORNIA HIGH-SPEED RAIL AUTHORITY
HIGH-SPEED TRAIN PROJECT
UTILITY EXHIBIT
HYBRID ALTERNATIVE
CITY OF FRESNO
SHEET 15 OF 25

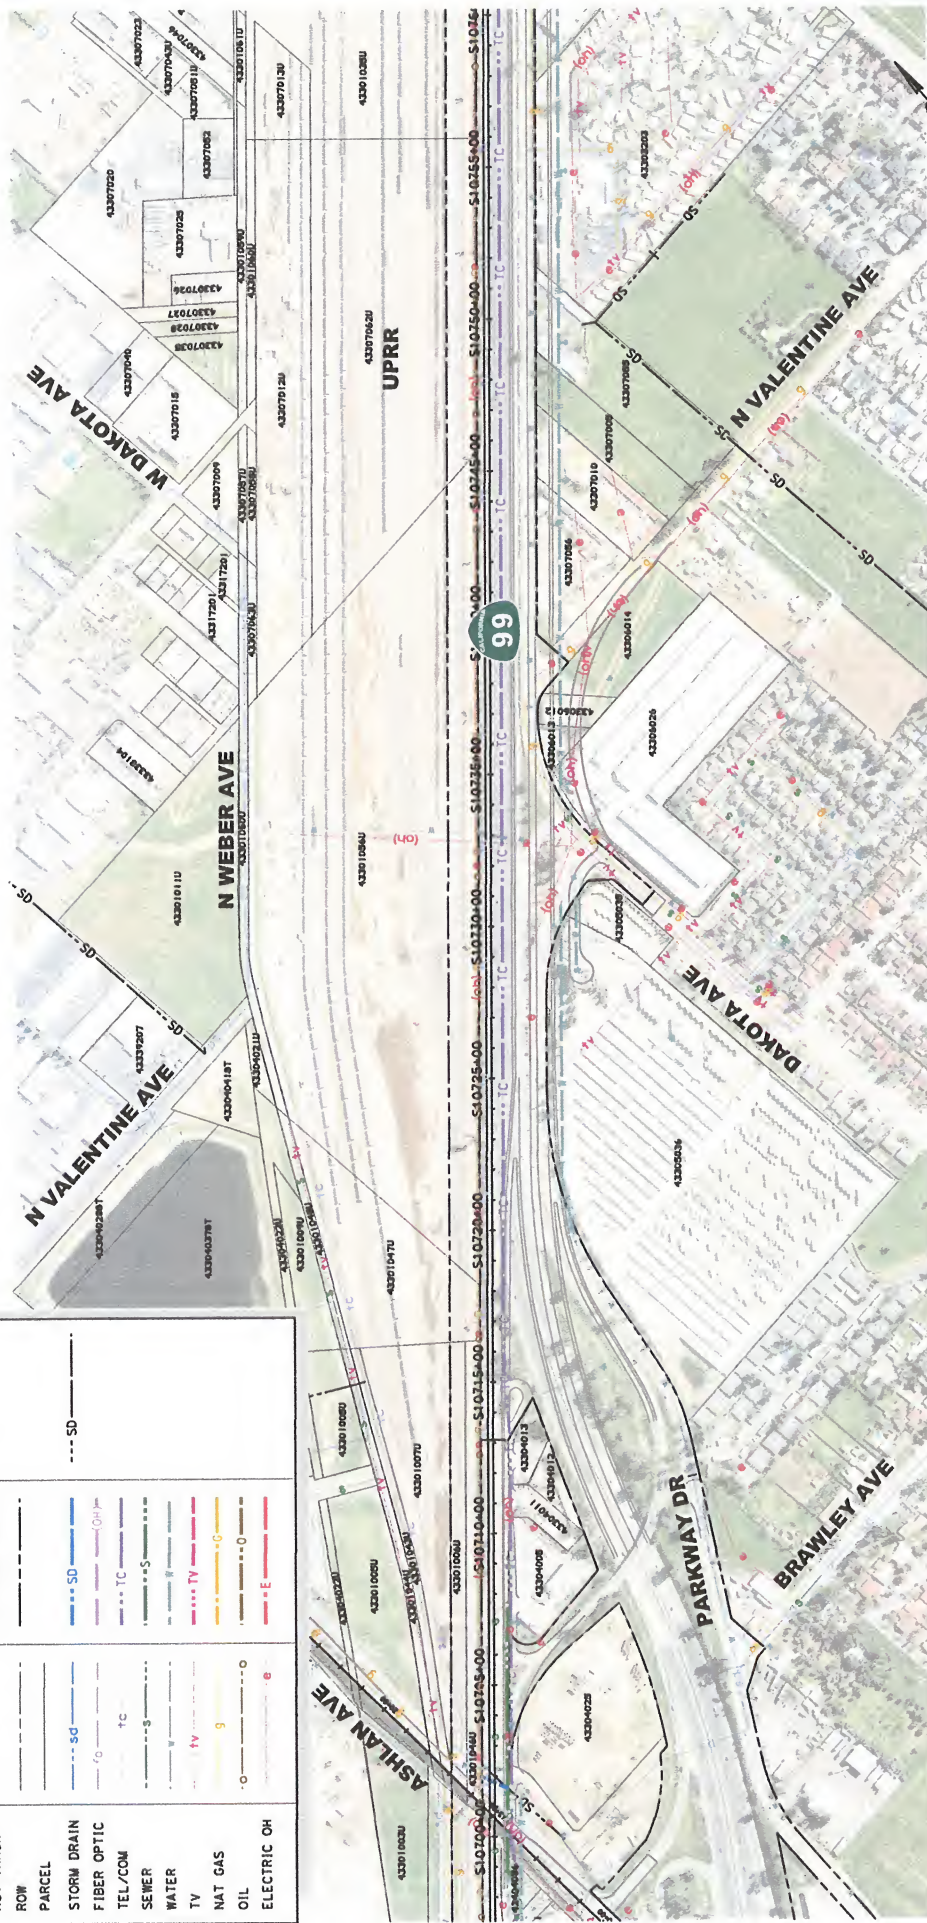


CALIFORNIA
HIGH-SPEED RAIL AUTHORITY

CALIFORNIA HIGH-SPEED TRAIN PROJECT
UTILITY EXHIBIT
HYBRID ALTERNATIVE
CITY OF FRESNO
SHEET 16 OF 25



LEGEND			
HST TRACK	EXISTING	PROPOSED	FUTURE
ROW	---	---	---
PARCEL	---	---	---
STORM DRAIN	---	---	---
FIBER OPTIC	---	---	---
TEL/COM	---	---	---
SEWER	---	---	---
WATER	---	---	---
TV	---	---	---
NAT GAS	---	---	---
OIL	---	---	---
ELECTRIC OH	---	---	---

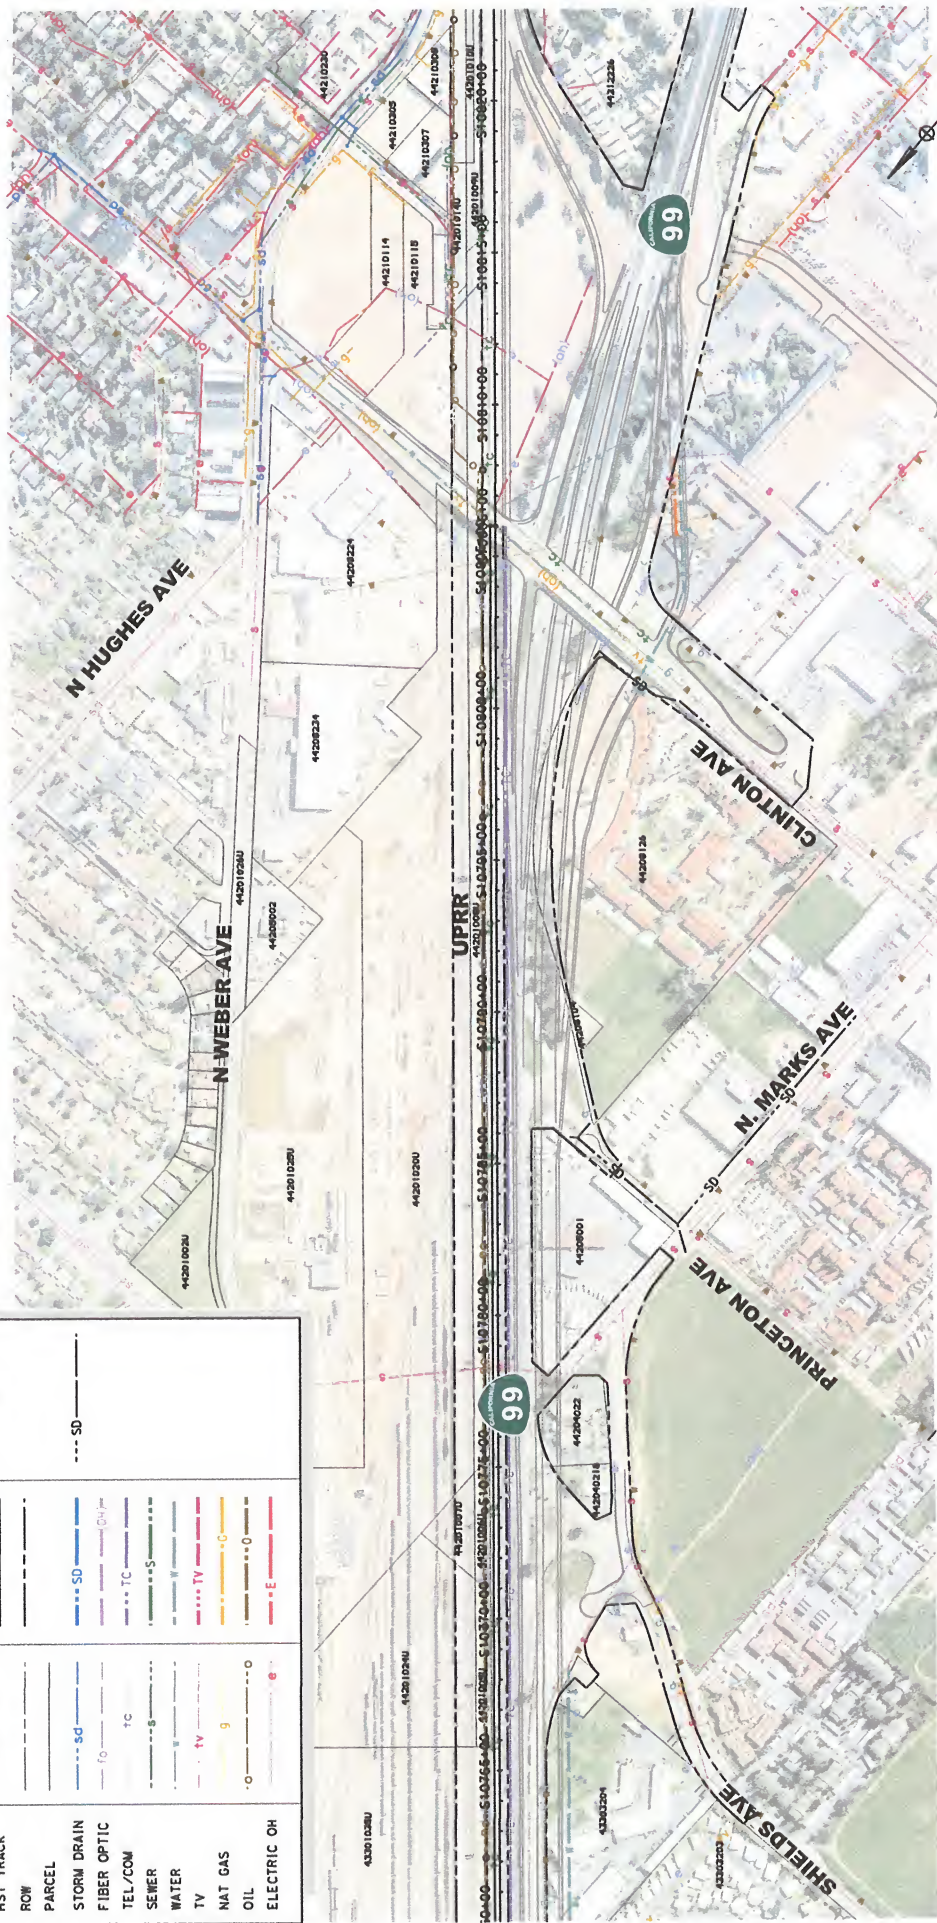


MARCH 2012




CALIFORNIA
HIGH-SPEED RAIL AUTHORITY

CALIFORNIA HIGH-SPEED TRAIN PROJECT
UTILITY EXHIBIT
HYBRID ALTERNATIVE
CITY OF FRESNO
SHEET 17 OF 25

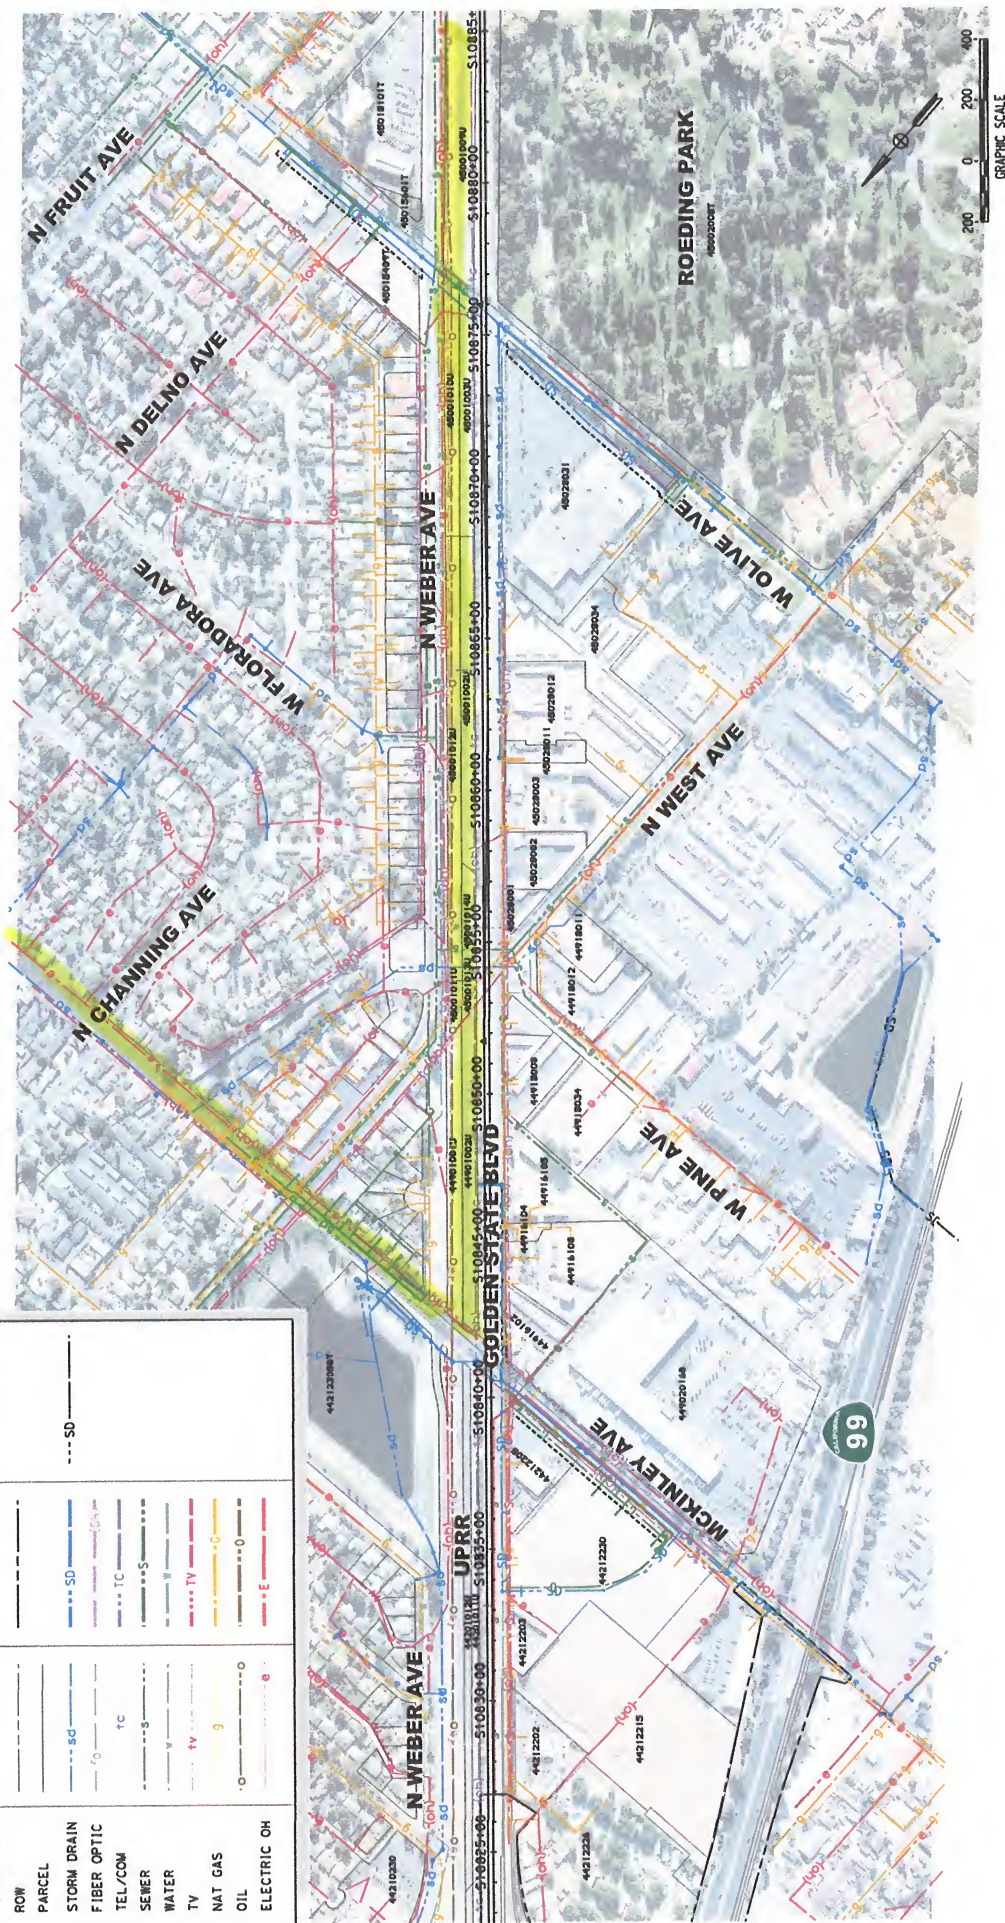

LEGEND		EXISTING	PROPOSED	FUTURE
HST TRACK		---	---	---
ROW		---	---	---
PARCEL		---	---	---
STORM DRAIN		---	---	---
FIBER OPTIC		---	---	---
TEL/COM		---	---	---
SEWER		---	---	---
WATER		---	---	---
TV		---	---	---
NAT GAS		---	---	---
OIL		---	---	---
ELECTRIC OH		---	---	---


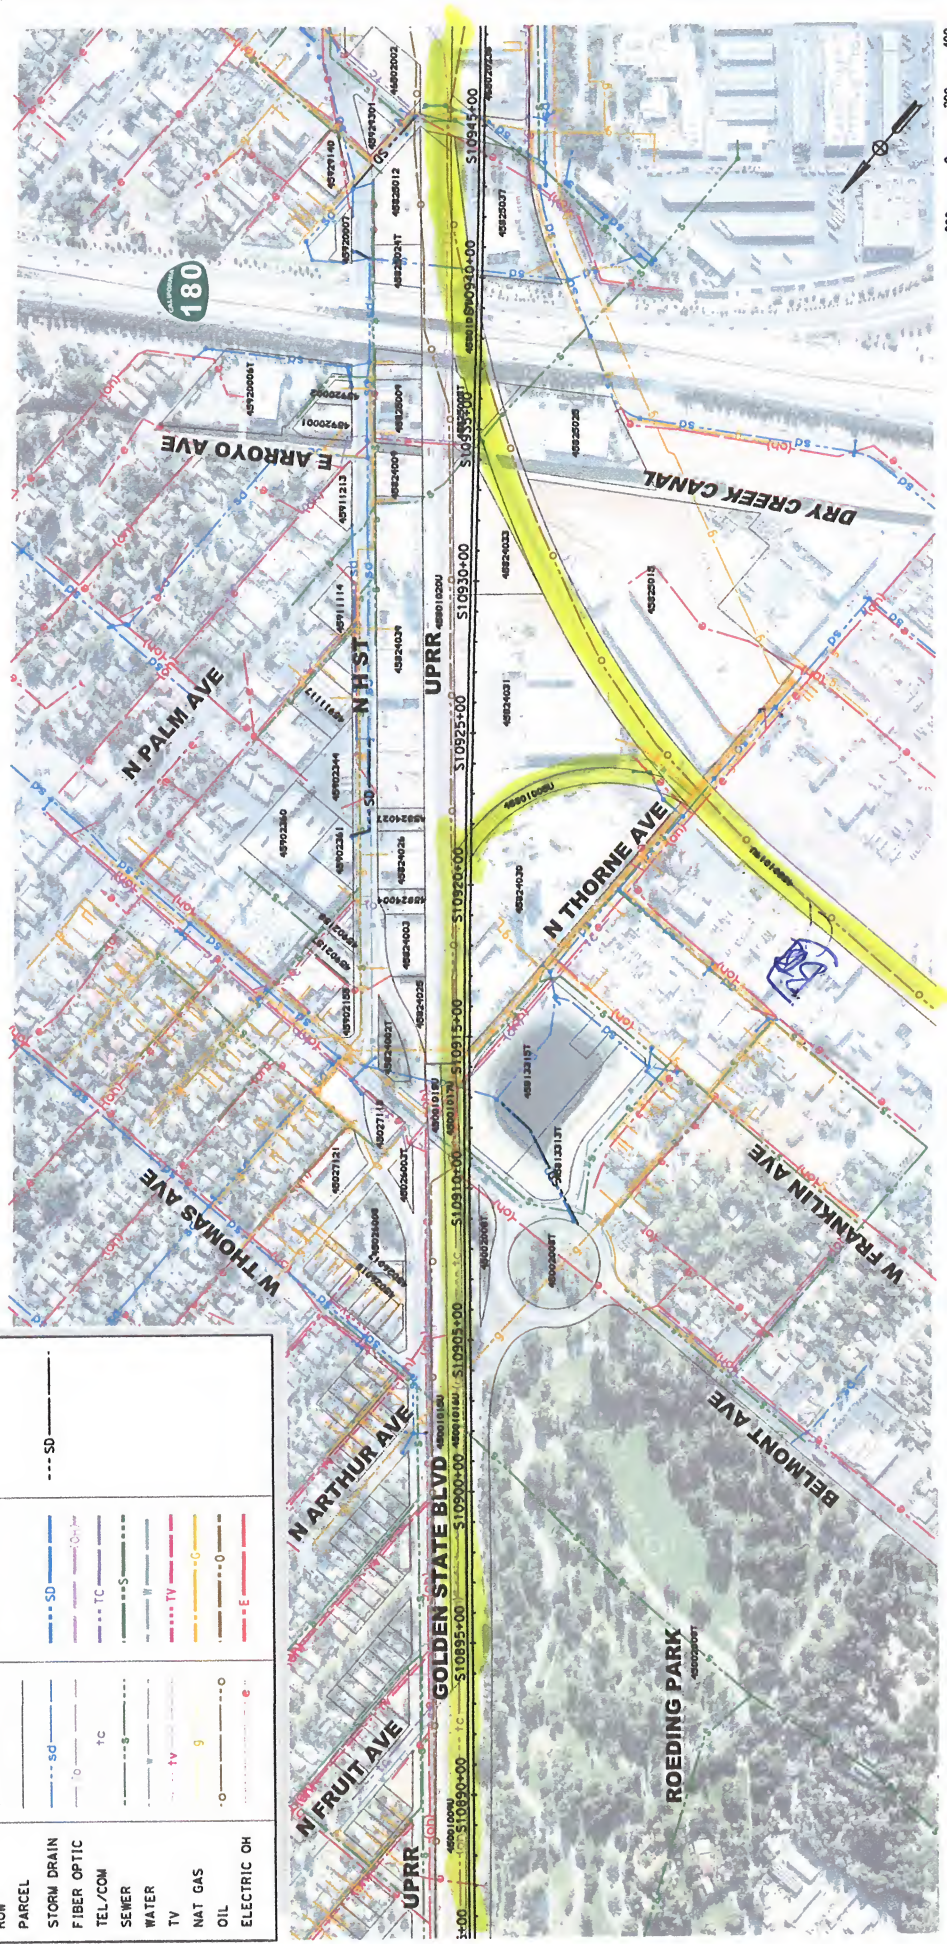


CALIFORNIA
HIGH-SPEED RAIL AUTHORITY

MARCH 2012

CALIFORNIA HIGH-SPEED TRAIN PROJECT
UTILITY EXHIBIT
HYBRID ALTERNATIVE
CITY OF FRESNO
SHEET 19 OF 25

LEGEND			
	EXISTING	PROPOSED	FUTURE
HST TRACK	---	---	---
ROW	---	---	---
PARCEL	---	---	---
STORM DRAIN	---	---	---
FIBER OPTIC	---	---	---
TEL/COM	---	---	---
SEWER	---	---	---
WATER	---	---	---
TV	---	---	---
NAT GAS	---	---	---
OIL	---	---	---
ELECTRIC OH	---	---	---

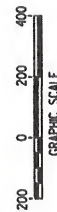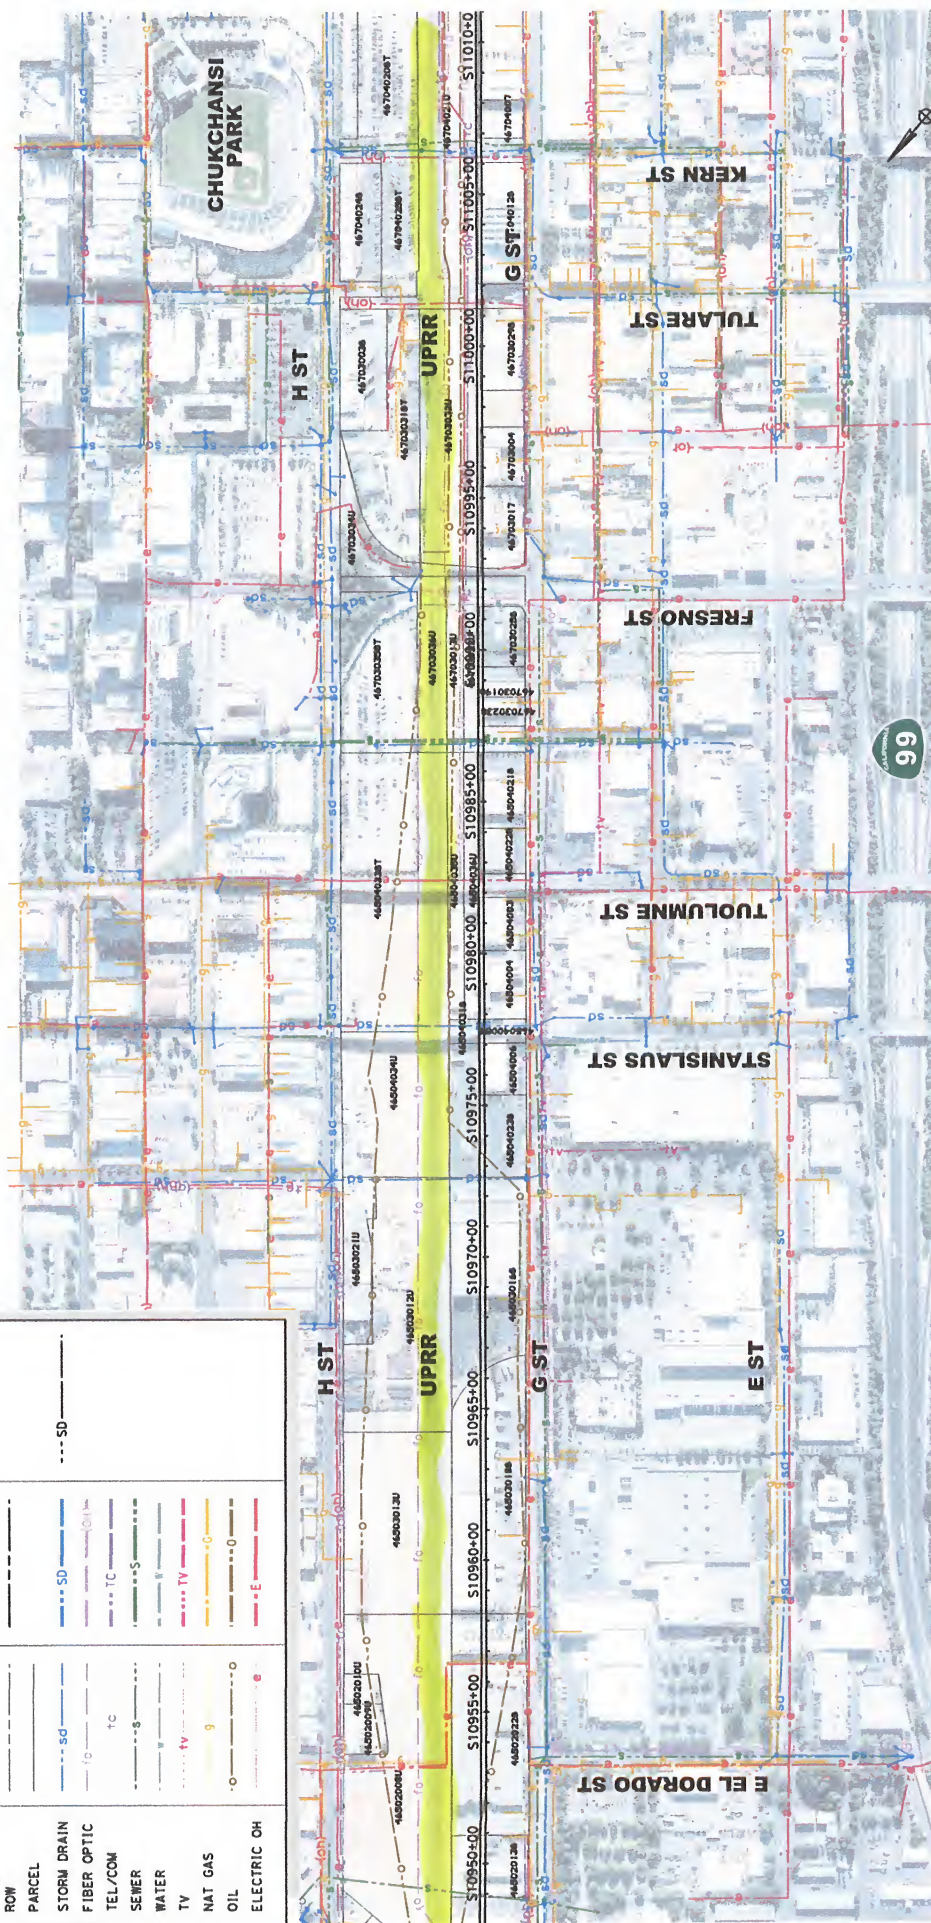


MARCH 2012




CALIFORNIA
HIGH-SPEED RAIL AUTHORITY

CALIFORNIA HIGH-SPEED TRAIN PROJECT
UTILITY EXHIBIT
HYBRID ALTERNATIVE
CITY OF FRESNO
SHEET 20 OF 25

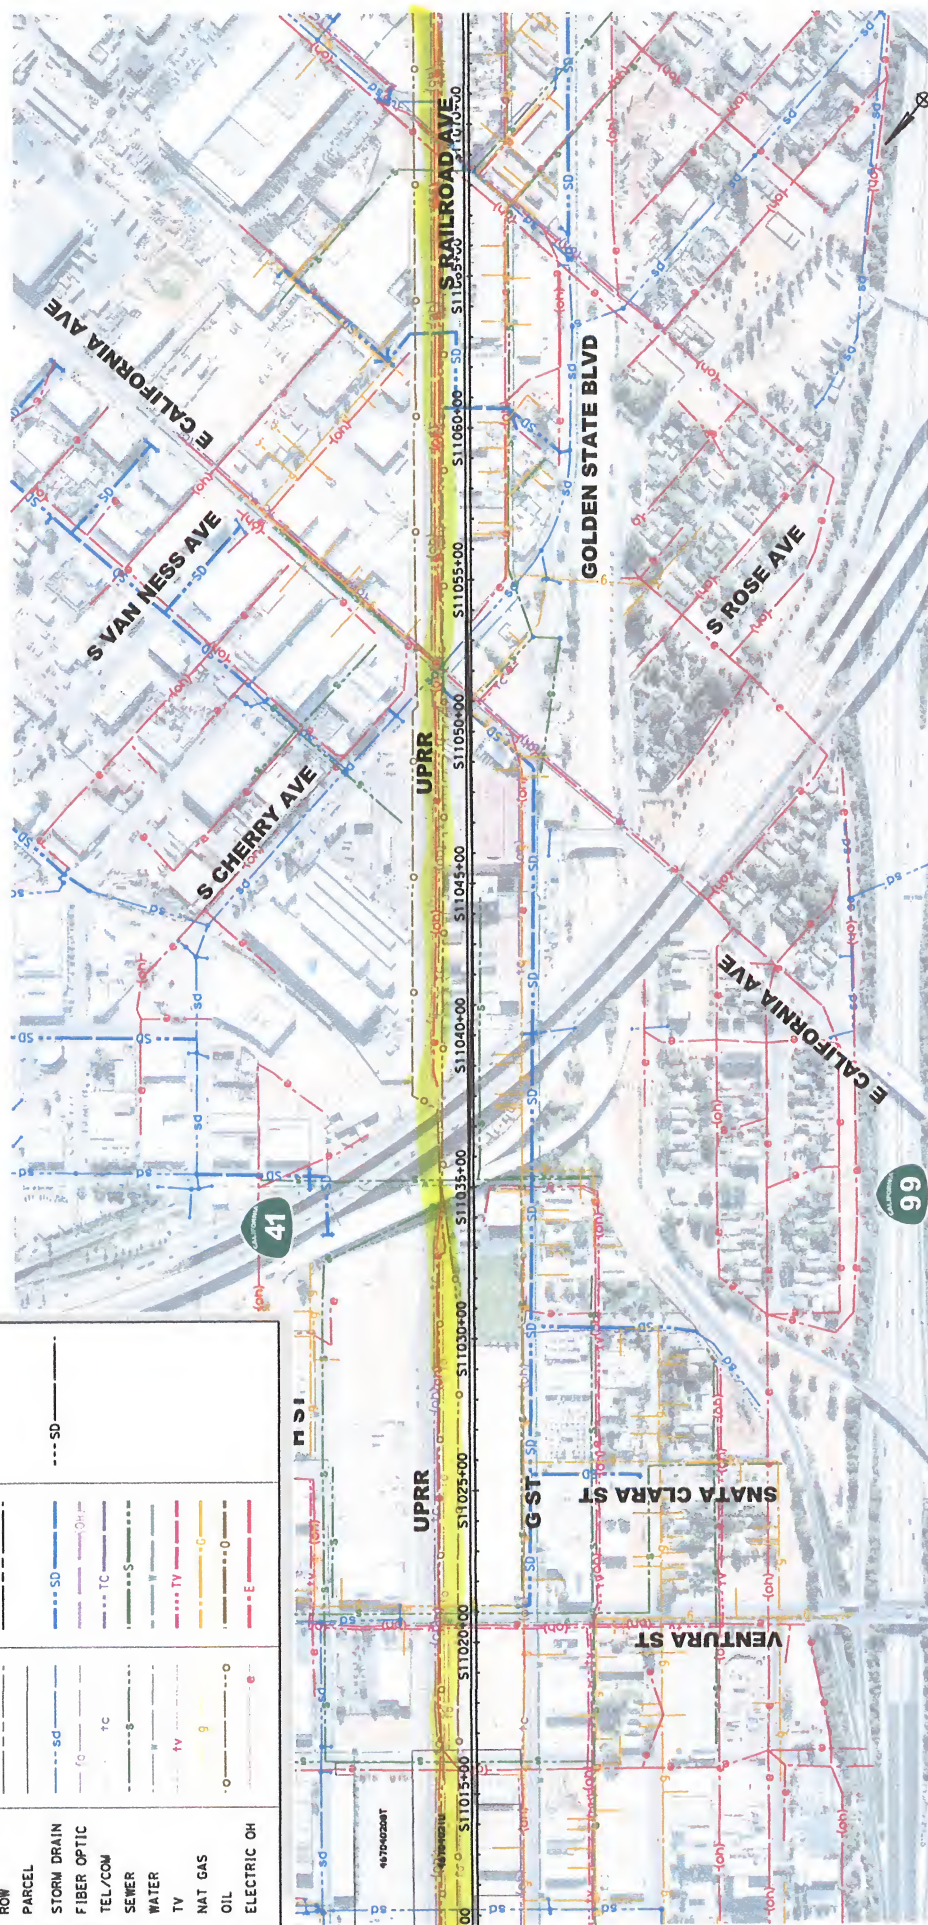

GRAPHIC SCALE

A horizontal graphic scale bar with markings at 200, 0, 200, and 400. The bar is divided into segments by vertical lines, with the numbers 200, 0, 200, and 400 placed below the bar at regular intervals.


CALIFORNIA HIGH-SPEED TRAIN PROJECT

UTILITY EXHIBIT
HYBRID ALTERNATIVE
CITY OF FRESNO
SHEET 21 OF 25



CALIFORNIA
HIGH-SPEED RAIL AUTHORITY

LEGEND			
	EXISTING	PROPOSED	FUTURE
HST TRACK	---	---	---
ROW	---	---	---
PARCEL	---	---	---
STORM DRAIN	---	---	---
FIBER OPTIC	---	---	---
TEL/COM	---	---	---
SEWER	---	---	---
WATER	---	---	---
TV	---	---	---
NAT GAS	---	---	---
OIL	---	---	---
ELECTRIC OH	---	---	---

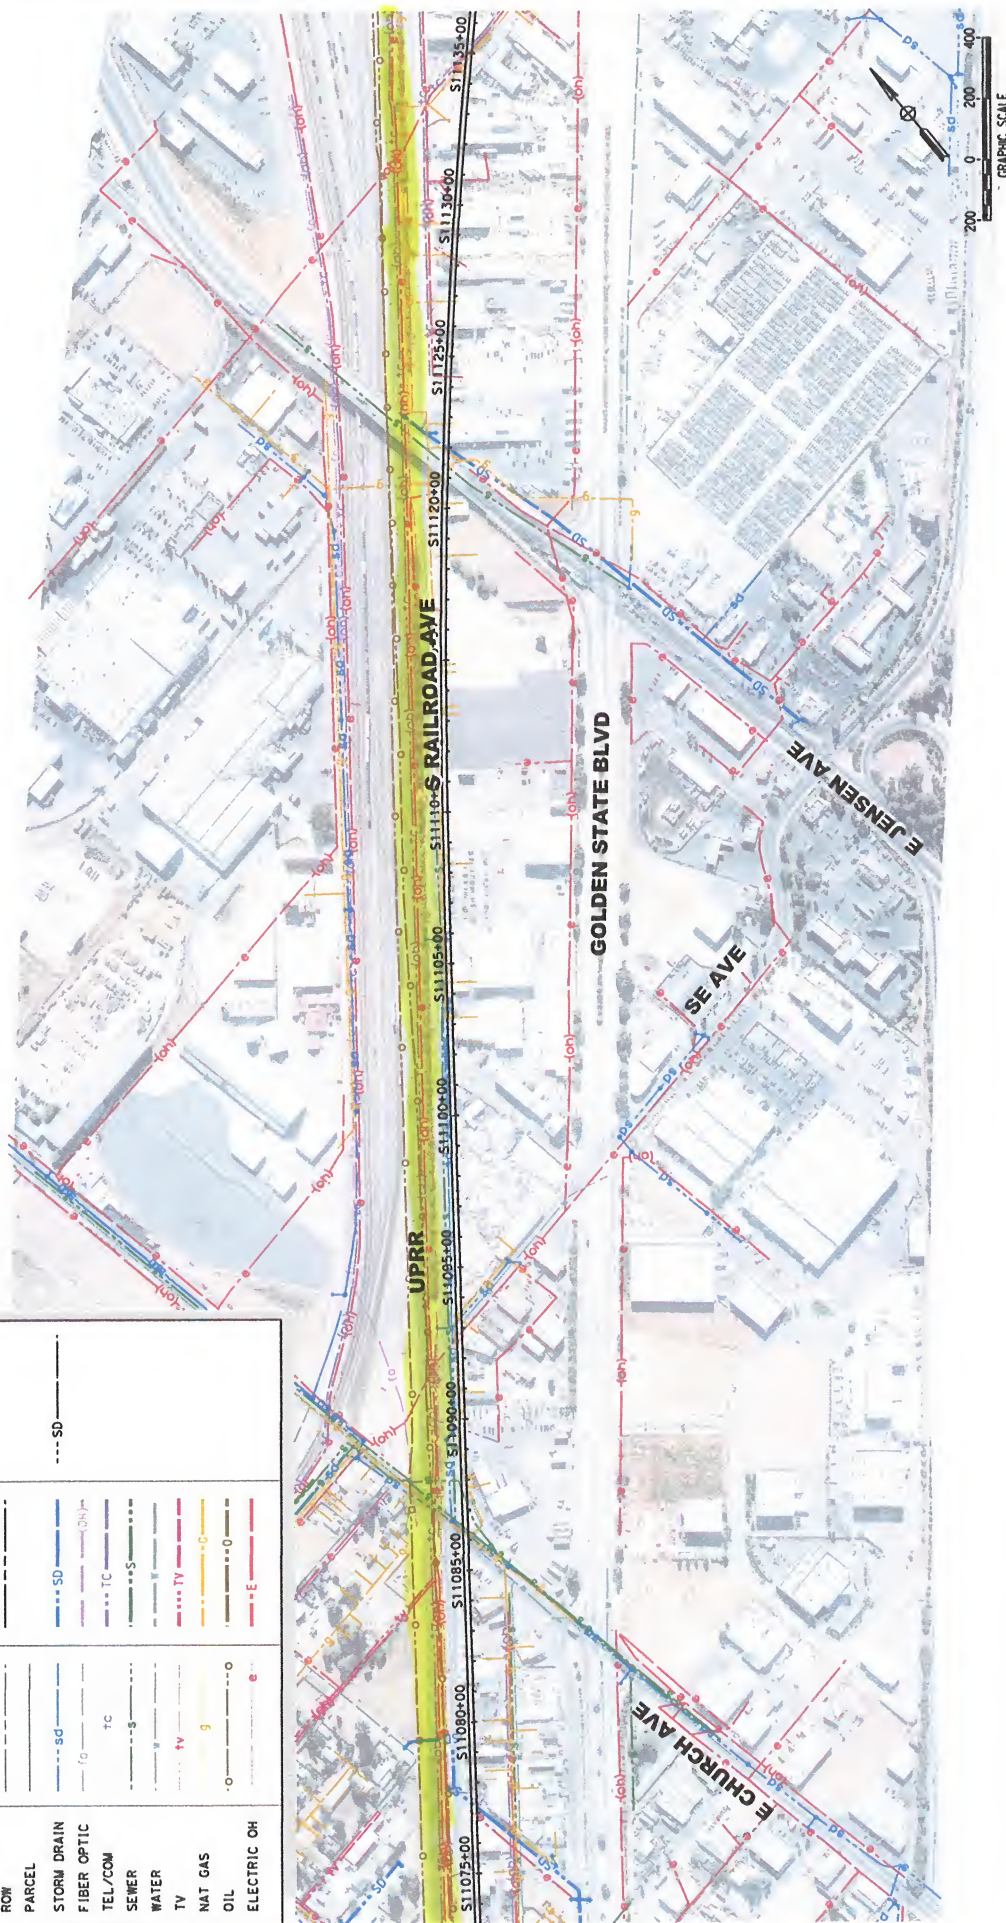

MARCH 2012




CALIFORNIA
HIGH-SPEED RAIL AUTHORITY

CALIFORNIA HIGH-SPEED TRAIN PROJECT
UTILITY EXHIBIT
HYBRID ALTERNATIVE
CITY OF FRESNO
SHEET 22 OF 25

20

LEGEND			
	EXISTING	PROPOSED	FUTURE
HST TRACK	---	---	---
ROW	---	---	---
PARCEL	---	---	---
STORM DRAIN	SD	SD	SD
FIBER OPTIC	FC	FC	FC
TEL/COM	TC	TC	TC
SEWER	S	S	S
WATER	W	W	W
TV	TV	TV	TV
NAT GAS	G	G	G
OIL	O	O	O
ELECTRIC OH	E	E	E

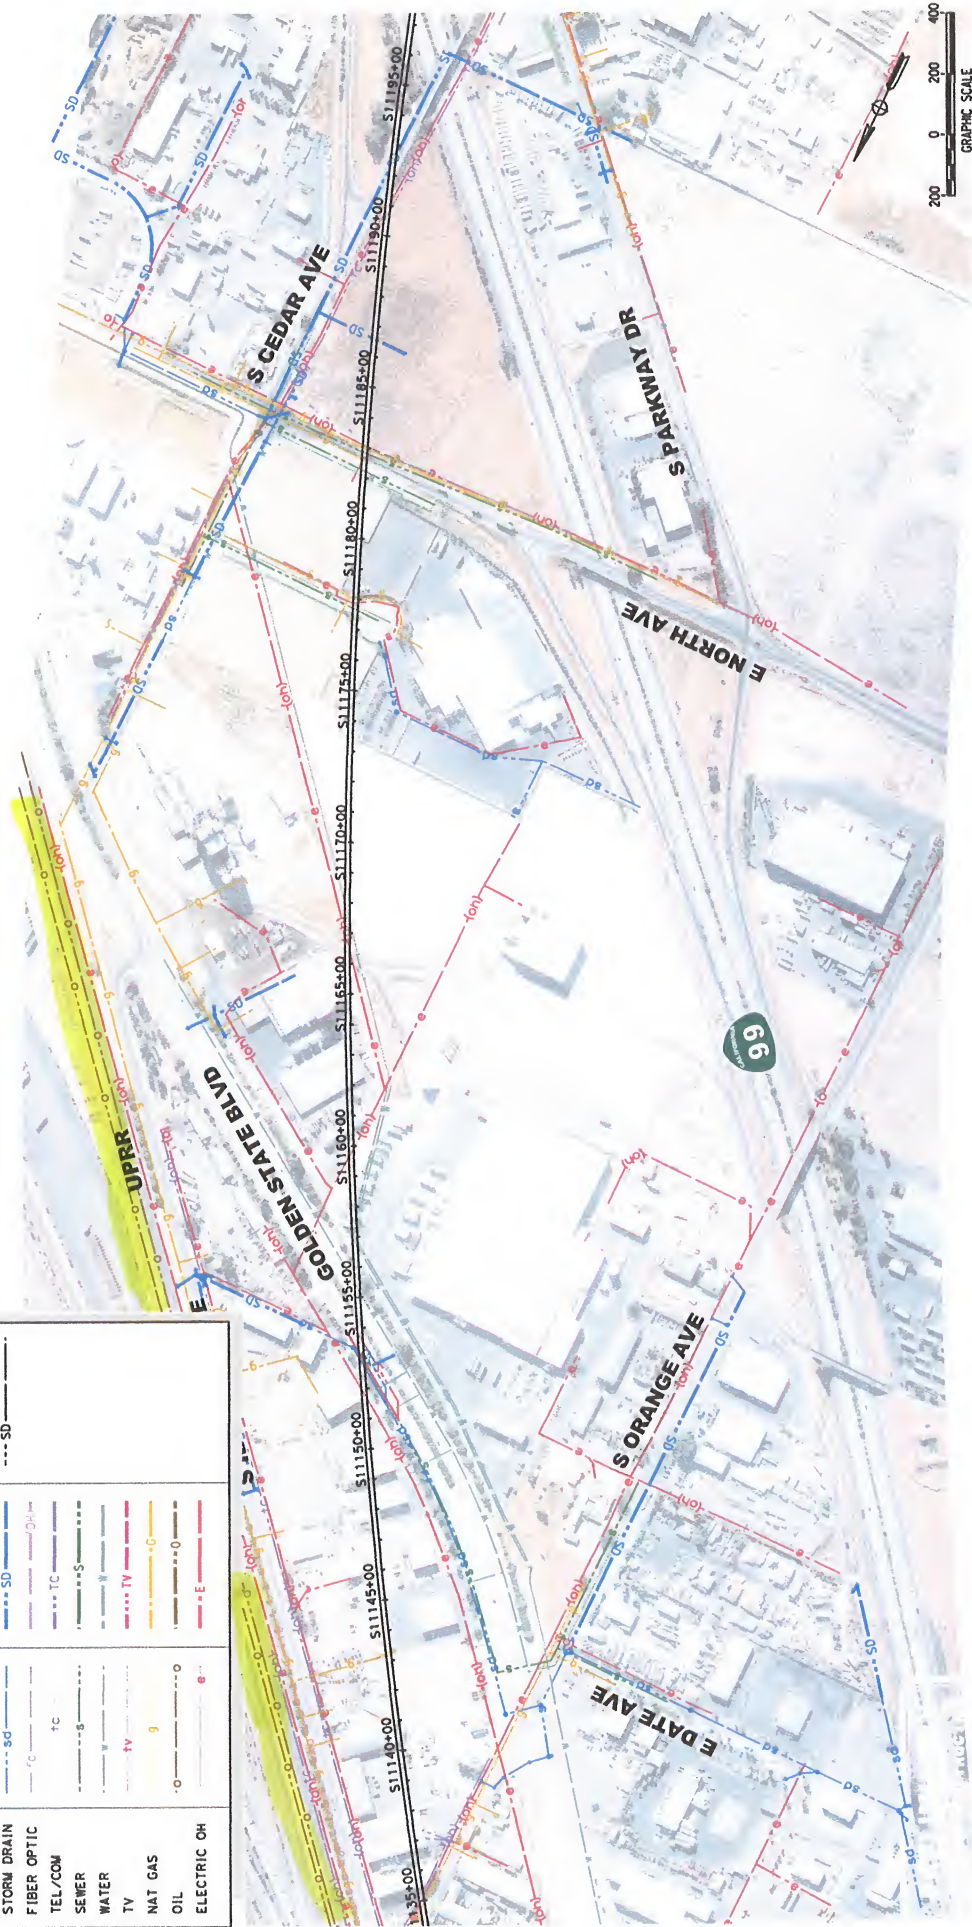


MARCH 2012



CALIFORNIA
HIGH-SPEED RAIL AUTHORITY

CALIFORNIA HIGH-SPEED TRAIN PROJECT
UTILITY EXHIBIT
HYBRID ALTERNATIVE
CITY OF FRESNO
SHEET 23 OF 25

LEGEND			
	EXISTING	PROPOSED	FUTURE
HST TRACK	---	---	---
ROW	---	---	---
PARCEL	---	---	---
STORM DRAIN	---	SD	SD
FIBER OPTIC	---	---	---
TEL/COM	TC	TC	TC
SEWER	S	S	S
WATER	TV	TV	TV
NAT GAS	G	G	G
OIL	O	O	O
ELECTRIC OH	E	E	E

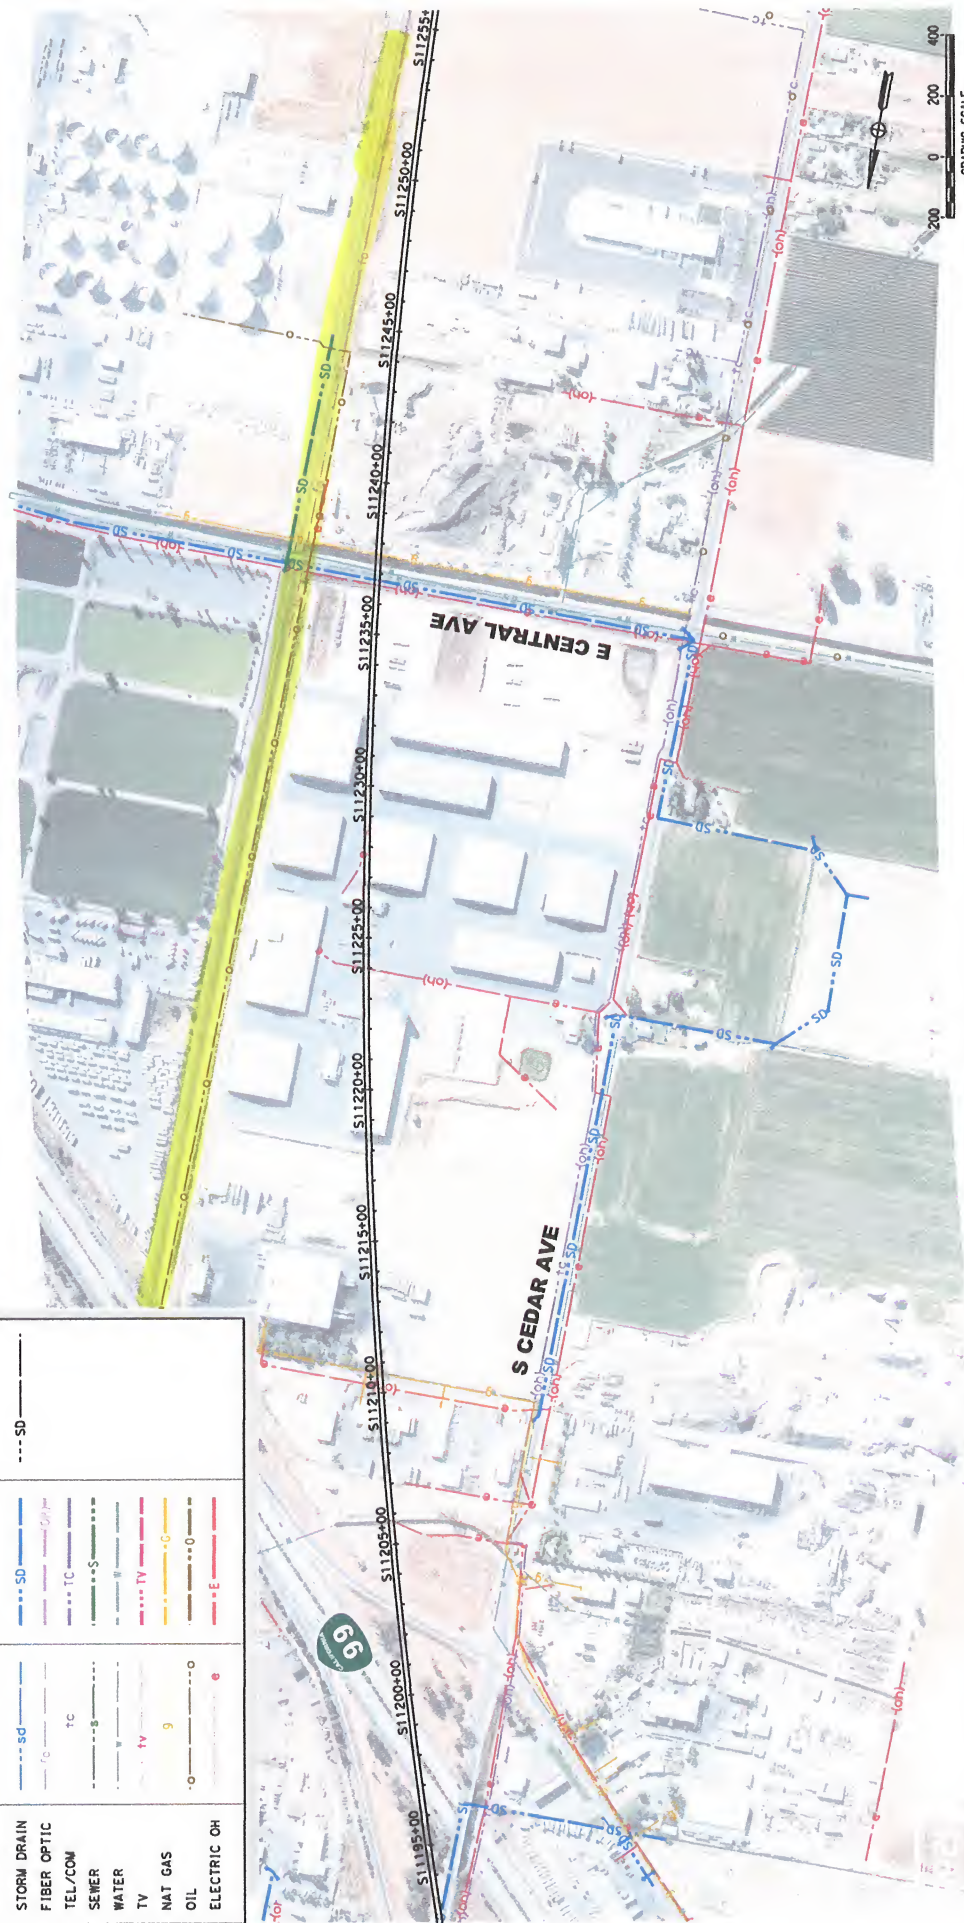

MARCH 2012



CALIFORNIA HIGH-SPEED TRAIN PROJECT
UTILITY EXHIBIT
HYBRID ALTERNATIVE
CITY OF FRESNO
SHEET 24 OF 25

Ron Price
 10 AM
 Tues
 29 MAY

LEGEND		EXISTING	PROPOSED	FUTURE
HST TRACK		---	---	---
ROW		---	---	---
PARCEL		---	---	---
STORM DRAIN		---	---	---
FIBER OPTIC		---	---	---
TEL/COM		---	---	---
SEWER		---	---	---
WATER		---	---	---
TV		---	---	---
NAT GAS		---	---	---
OIL		---	---	---
ELECTRIC OH		---	---	---



MARCH 2012



CALIFORNIA
HIGH-SPEED RAIL AUTHORITY

916-335-8062

CALIFORNIA HIGH-SPEED TRAIN PROJECT
 UTILITY EXHIBIT
 HYBRID ALTERNATIVE
 CITY OF FRESNO
 SHEET 25 OF 25